


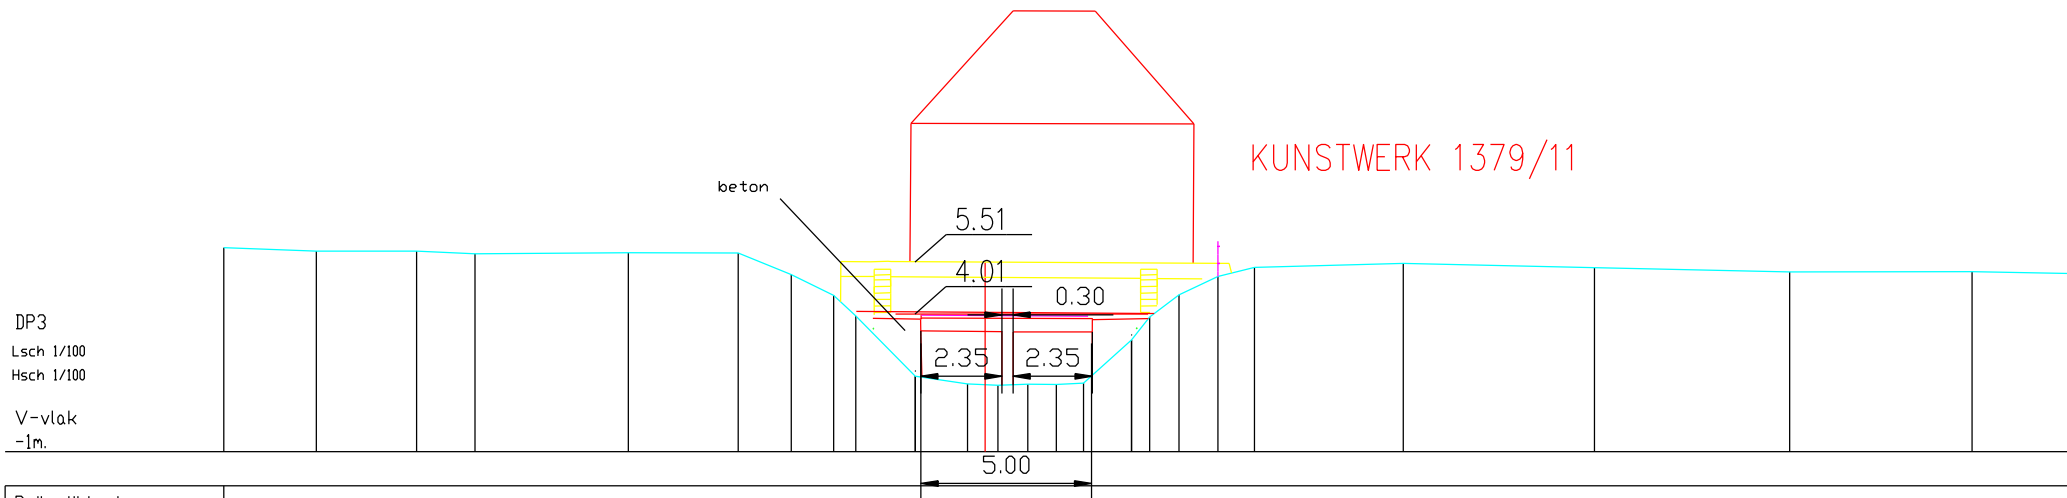

Peil slibbodem																				
Vaste bodem	4.87	4.87	4.87	4.79	4.82	4.88	4.88	3.57	2.97	1.21	0.98	0.94	0.98	0.97	1.01	2.27	2.94	3.59	4.13	4.4
Begin begroeiing																				
Tussenafstand	271	294	171	449	322	155	124	865	245	174	153	889	887	884	88	14	853	886	115	107
Cumulafstand	0	271	565	736	1184	1339	1463	1785	185	2624	2777	2266	2253	2437	2517	14	2657	2789	2795	291