


DP 32
Lsch 1/100
Hsch 1/100
V-vlak
-1m.

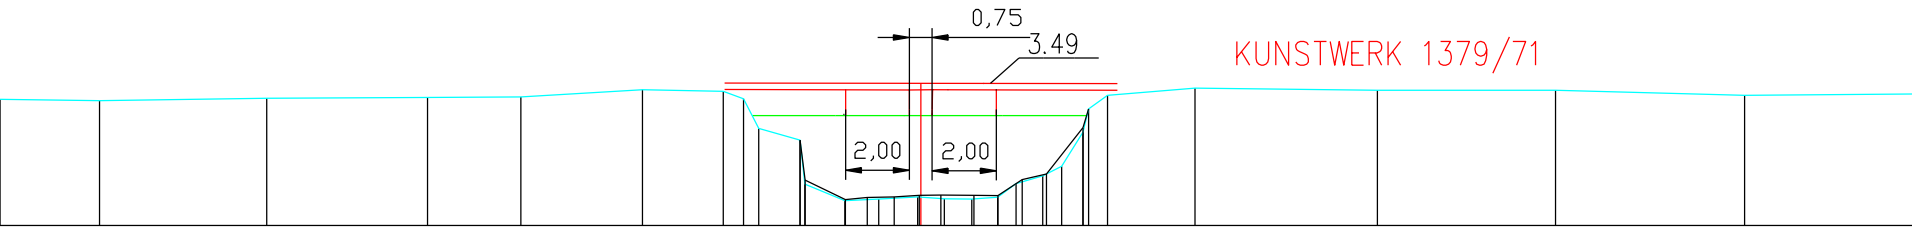

Peil slobodem	11,13														
Peil vaste bodem	2,14	3,02	3,05	3,06	3,09	3,14	3,18	3,07	1,14	-0,22	-0,18	-0,02	-0,05	-0,04	-0,03
Begin begroeiing	2,14														
Tussenafstand	314	528	508	294	384	255	664	48	13	126	187	124	884	887	882
Cumulafstand	314	842	135	36,5	20,9	22,84	23,48	23,96	24,09	26,68	27,75	28,98	29,86	30,69	31,51