


DP 35
Lsch 1/100
Hsch 1/100

V-vlak
-1m.

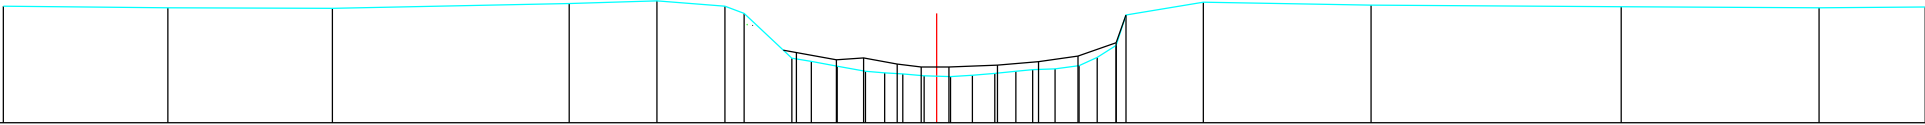

Peil slobbodem															
Peil vaste bodem	3	2.98	3.14	3.27	3.35	3.8	3.4	3.13	3.07	3.05	3.04	3.04	3.04	3.04	3.04
Begin begroeiing															
Tussenaafstand	5.12	5.71	6.21	3.05	2.25	0.67	1.66	0.68	0.89	0.98	0.67	0.75	0.71	0.76	0.73
Cumulafstand	5.12	11.82	18.04	20.99	23.24	23.91	25.57	26.25	27.14	28.12	28.79	29.54	30.25	31.01	31.74