


KUNSTWERK 1379/31

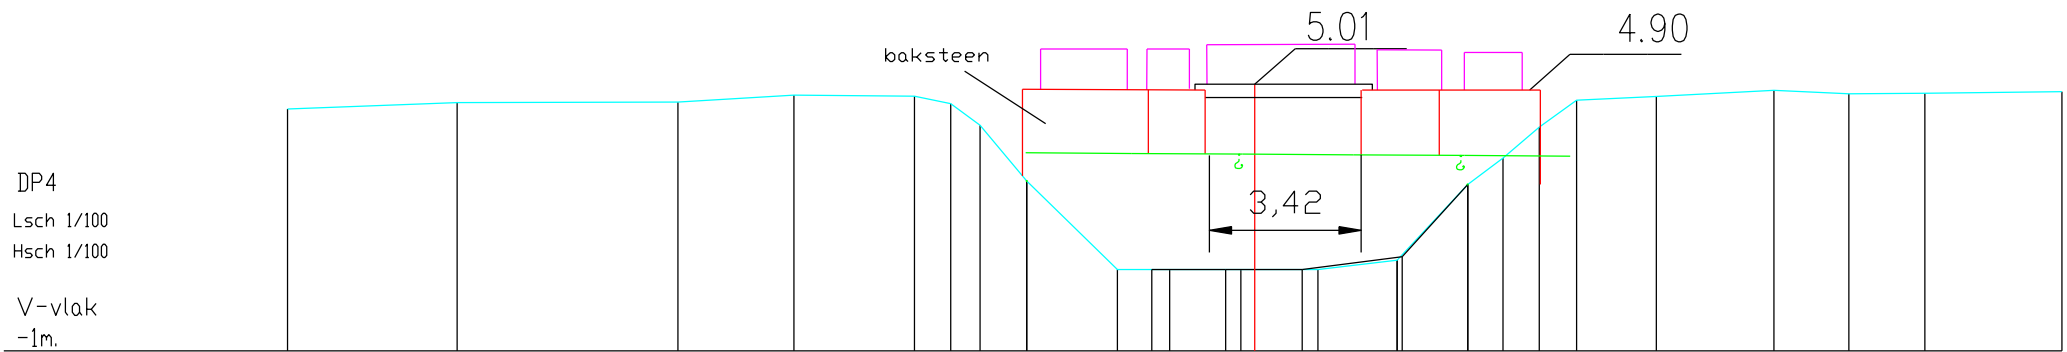

Peil slibbodem											0.83		0.83		0.83		1.12		2.75								
Vaste bodem	4.45	4.6	4.61	4.77	4.74	4.57	4.08	2.83	0.83	0.83	0.83	0.83	0.83	1.04	2.75	3.34	4.04	4.65	4.73	4.87	4.79	4.81	4.84				
Begin begroeiing									2.83											2.75							
Tussenafstand	3.82	4.98	2.62	2.72	0.82	0.66	1.05	0	2.05	1.18	1.6	1.74	1.79	0	1.59	0.8	0.82	0.84	1.8	2.65	1.69	1.71	3.09				
Cumulafstand	0	3.82	8.8	11.42	14.13	14.95	15.61	16.66	18.71	19.89	21.49	23.23	25.02	26.61	27.41	28.22	29.07	30.87	33.52	35.21	36.92	40.01					