


DP 45
Lsch 1/100
Hsch 1/100

V-vlak
-1m.

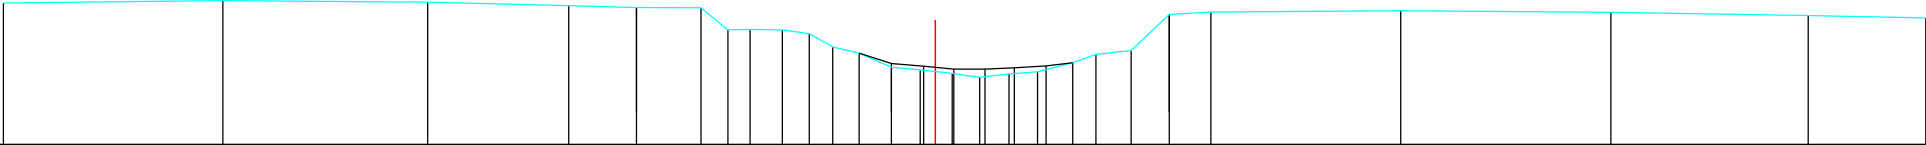

Peil slibbodem																				
Peil vaste bodem	32	347	342	33	325	324	225	237	235	244	282	183	183	139	131	142	134	134	138	125
Begin begroeiing								237											236	
Tussenafstand	68	625	439	21	0	281	883	669	1	884	873	882	1	889	899	885	891	888	11	872
Cumulafstand	0	68	1317	1755	1865	2166	2249	2388	2489	2582	2574	2657	2757	2846	2946	303	3122	321	332	3392