


DP 51
Lsch 1/100
Hsch 1/100

V-vlak
-1m.

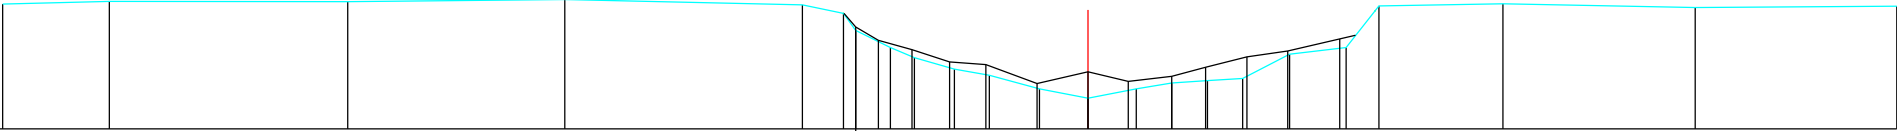

Peil slibbodem																									
Peil vaste bodem	226	234	233	239	243	254	24	13	15	17	165	166	124	145	147	124	141	145	155	13	141	177	151	273	275
Begin begroeiing																									
Tussenafstand	329	735	671	733	127	138	187	174	123	188	155	15	149	189	11	189	145	174	182	382	594	622			
Cumulafstand	0	329	1065	1795	2469	2605	274	2814	2938	3045	32	235	2499	2608	2719	2827	2972	3146	3248	463	524	586			