


DP 54
Lsch 1/100
Hsch 1/100

V-vlak
-1m.

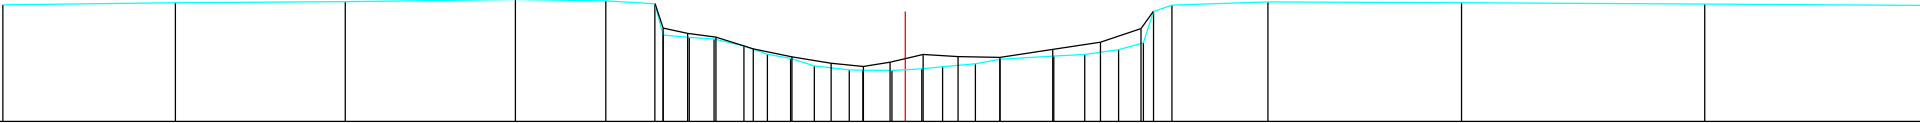

Peil slibbodem																				
Peil vaste bodem	28	287	29	297	293	283	284	173	187	175	146	137	119	111	88	87	87	87	111	111
Begin begroeiing					283	283	283	283	283	283	283	283	283	283	283	283	283	283	283	283
Tussenafstand	562	553	554	294	159	867	886	881	897	876	876	877	114	844	895	897	867	187	88	175
Cumulafstand	0	562	1115	1409	1663	2222	2844	2225	2312	2442	2489	2505	2642	2756	2795	2885	2982	3059	3166	3246