


DP 57
Lsch 1/100
Hsch 1/100

V-vlak
-1m.

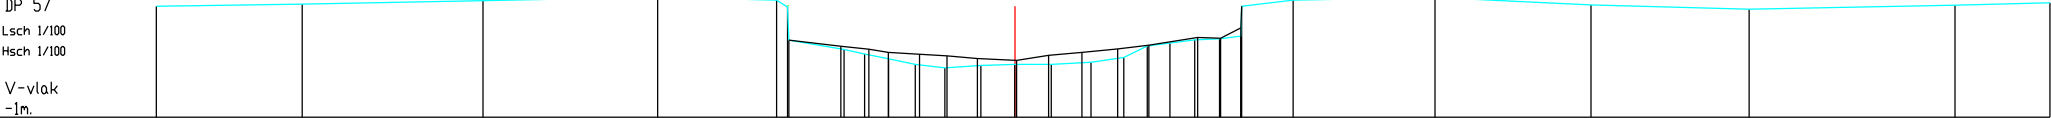

Peil slibbodem															
Peil vaste bodem	284	285	286	287	288	289	290	291	292	293	294	295	296	297	298
Begin begroeiing															
Tussenafstand	495	614	593	494	395	187	87	882	896	1	122	115	124	135	111
Cumulafstand	495	1109	1722		2117	2304	2391	2479	2565	2566	2688	2803	2927	3038	3149