


SCHALEN
H 1: 100.00
L 1: 100.00
R.V. 10.00

MATEN TERREIN	13.48	13.43	13.41	13.38	13.40	13.40	13.38	13.41	13.33	13.35	13.26	13.10	12.69	12.18	10.96	10.92	10.97	13.28	13.28	13.33	13.30	13.39	13.41	13.29	13.40	13.38	13.63	13.51
TUSSENAFST. TERREIN		0.82	0.87	0.72	1.25	1.03	0.87	1.52	1.81	1.11	1.12	0.55	0.37	0.50	0.77	0.29	1.74	0.33	0.29	1.82	1.52	0.71	0.75	0.48	0.78	1.33	1.59	1.54
GEKUM. AFST. TERREIN	-13.83	-13.02	-12.15	-11.43	-10.18	-9.15	-8.28	-6.76	-4.95	-3.84	-2.72	-2.17	-1.80	-1.30	-0.53	-0.24	1.50	2.14	2.54	4.37	5.89	6.60	7.35	7.83	8.61	9.94	11.53	13.07

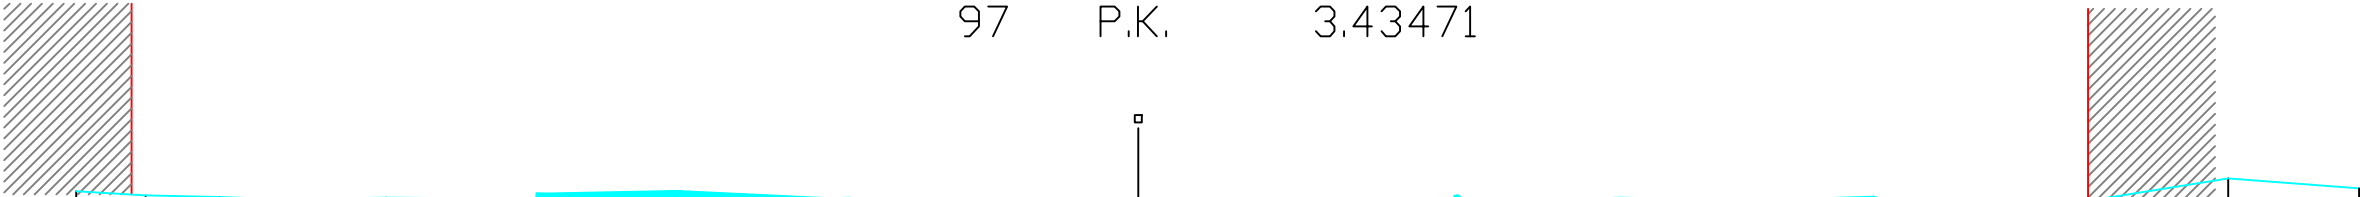

97 P.K. 3.43471