


109

Lsch 1/100
Hsch 1/100

V – vlak
2.00m.

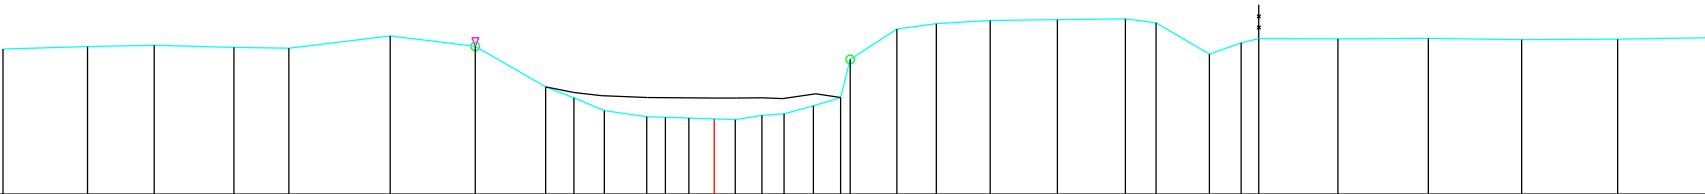

Maaiveldpeil	6.29	6.36	6.39	6.34	6.31		6.67	6.37	5.17	4.85	4.47	4.29	4.27	4.24	4.22	4.20	4.33	4.37	4.61	5.98	6.88	7.04	7.13	7.15		7.18	7.06	6.13	6.47	6.59	6.59	6.60	6.57	6.58	6.62
Tussenafstand terrein	250	197	235	162	300	251	208	0.84	0.90	1.25	0.55	0.70	0.75	0.63	0.78	0.66	0.87	0.80	0.29	1.38	1.17	1.59	1.99	2.01	0.90	1.58	0.94	0.52	2.34	2.68	2.75	2.84	2.64		
Gecumuleerde afstand terrein	27.02	18.52	16.55	14.20	12.57	9.57	7.06	4.98	4.15	3.24	1.99	1.44	0.75	-0.03	0.00	4.94	-2.07	-2.94	-4.02	-5.74	-5.40	-6.57	-8.17	-10.15	-12.16	-13.07	-14.65	-16.10	-15.98	-14.52	-12.12	-20.87	-26.72		
Slibpeil																																			
Tussenafstand slib									0.83	0.82	1.36	1.97	0.65	0.76	0.62	0.98	0.73	4.82	4.82	4.96	4.85	4.82	4.87	4.87	4.85	4.76	4.65	4.45	4.10	3.84	2.12	2.187			
Gecumuleerde afstand slib									4.98	4.15	3.33	1.97	0.00	-0.05	-1.42	-2.03	-3.01	-3.74	-4.57	-5.40	-6.57	-8.17	-10.15	-12.16	-13.07	-14.65	-16.10	-15.98	-14.52	-12.12	-20.87	-26.72			