


V-vlak
2.00m.

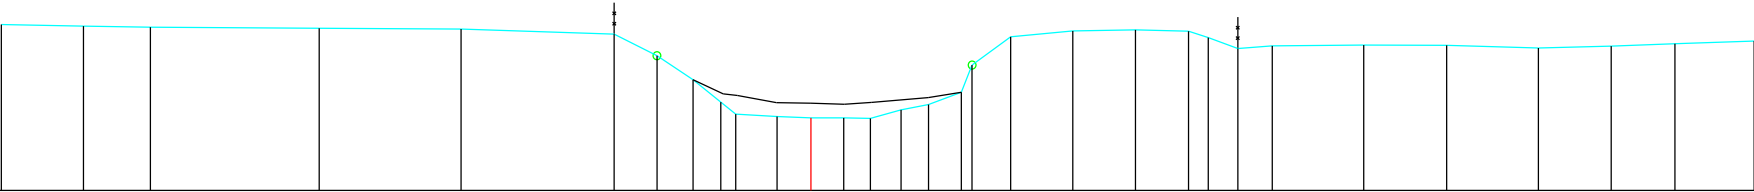

Maaieldeel	151	722	719	715	712	696	628	552	480	442	430	423	415	408	398	388	376	361	650	652	658	665	674
Tussenafstand terrein	261	212	536	451	486	136	115	0.89	0.4	1.31	1.07	1.04	0.88	0.97	0.88	1.97	1.99	2.63	2.92	2.31	2.02	2.52	
Gecumuleerde afstand terrein	55.5	23.11	20.96	15.62	11.11	6.25	4.89	3.74	2.86	2.38	1.97	-1.74	-2.67	-1.89	-2.63	-6.35	-8.32	-12.00	-20.20	-23.12	-25.43	-27.45	
Slibpeil								5.52	5.07	5.01	4.79	4.95	4.87	4.79	4.74	5.11							
Tussenafstand slib								0.96	0.46	1.25	1.09	0.89	0.88	0.90	0.87	1.05							
Gecumuleerde afstand slib								3.74	2.78	2.34	1.99	-1.73	-2.64	-1.93	-2.63	-4.78							