


115
Lsch 1/100
Hsch 1/100

V-vlak
2.00m.

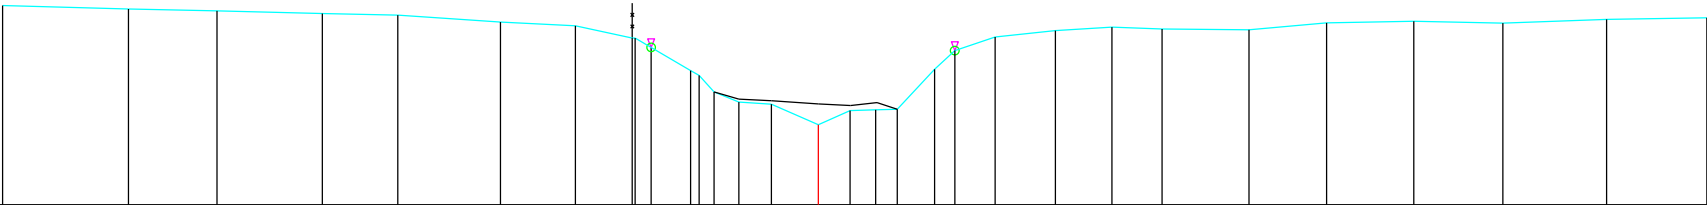

Maaiveldpeil	7.72	7.62	7.57	7.49	7.46	7.26	7.14	6.79	6.53	5.72	5.23	4.94	4.88	4.29	4.70	4.72	4.74	5.88	6.43	6.82	7.00	7.10	7.05	7.02	7.22	7.26	7.21	7.32	7.37	
Tussenafstand terrein		3.62		2.55		3.03		2.16		2.95		2.16		1.63	0.08	1.59	0.48	0.71	0.94	1.35		1.73		1.63		1.44		2.50		2.22
Gecumuleerde afstand terrein	23.44		17.28		14.25		12.08		9.14		6.98		5.35		3.87		3.00		2.29		-6.81		-8.43		-12.37		-14.60		-17.10	-19.66
Slibpeil														4.89	4.85	4.93	4.74													
Tussenafstand slib												0.94	1.35	0.93	0.76	0.58														
Gecumuleerde afstand slib												3.00	2.29	1.35	0.00	-0.93	-1.69	-2.27												