


126
Lsch 1/100
Hsch 1/100

V-vlak
2.00m.

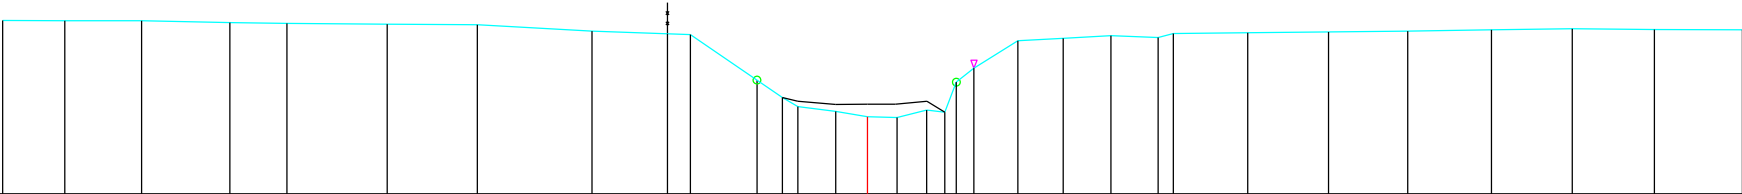

Maaiveldpeil	7.55	7.55	7.54	7.48	7.46	7.44	7.41	7.21	7.10	7.13	5.64	5.08	4.79	4.64	4.47	4.44	4.69	4.63	4.61	4.63	4.60	4.58	7.06	7.13	7.16	7.19	7.21	7.25	7.29	7.26	7.25
Tussenafstand terrein		1.98	2.47	2.82	1.83		3.21	2.89	3.67	0.73	2.95	0.49	1.21	1.02	0.95	0.94	0.58	0.57	1.40	1.45	1.54	1.50	0.49	2.38	2.58	2.53	2.68	2.59	2.63	2.82	-28.02
Gecumuleerde afstand terrein	27.70	26.72	23.75	20.43	16.59	13.39	12.50	8.83	6.41	5.68	2.77	5.08	2.73	4.96	4.87	4.87	4.97	4.61	4.81	4.76	7.80	9.30	9.80	12.17	14.76	17.30	19.86	22.57	25.20		
Slibpeil																															
Tussenafstand slib													0.49	1.21	1.02	0.89	1.01	0.57	0.57	1.40	1.45	1.54	1.50	0.49	2.38	2.58	2.53	2.68	2.59	2.63	
Gecumuleerde afstand slib												2.77	2.73	4.96	4.87	4.87	4.97	4.61	4.81	4.76	7.80	9.30	9.80	12.17	14.76	17.30	19.86	22.57	25.20		