


130
Lsch 1/100
Hsch 1/100

V-vlak
2.00m.

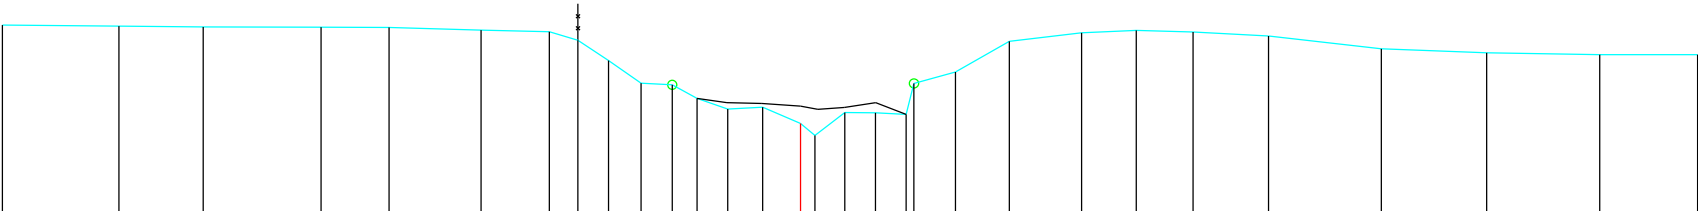

Maaiveldpeil	713	710	708	707	707	699	695	671	616	554	549	512	483	488	443	410	473	473	488	553	585	669	692	699	694	683	648	637	632	632
Tussenafstand terrein	3.19	2.31	3.23	1.87	2.53	1.87	0.79	0.84	0.89	0.86	0.68	0.85	0.95	1.04	0.40	0.81	0.84	0.84	0.22	1.14	1.48	1.98	1.51	1.56	2.07	3.09	2.89	3.10	2.69	2.69
Gecumuleerde afstand terrein	21.90	18.70	16.39	13.16	11.29	8.76	6.89	6.11	5.27	4.38	3.52	2.84	1.99	1.04	0.00	-0.40	-1.21	-2.05	-2.90	-3.11	-4.25	-5.73	-7.71	-9.22	-10.78	-12.84	-15.93	-18.63	-21.93	-24.62
Slibpeil																														
Tussenafstand slib												0.82	0.96	1.06	0.48	0.72	0.87	0.83												
Gecumuleerde afstand slib												2.84	2.02	1.06	0.00	-0.48	-1.20	-2.07												