


151
Lsch 1/100
Hsch 1/100

V-vlak
1.00m.

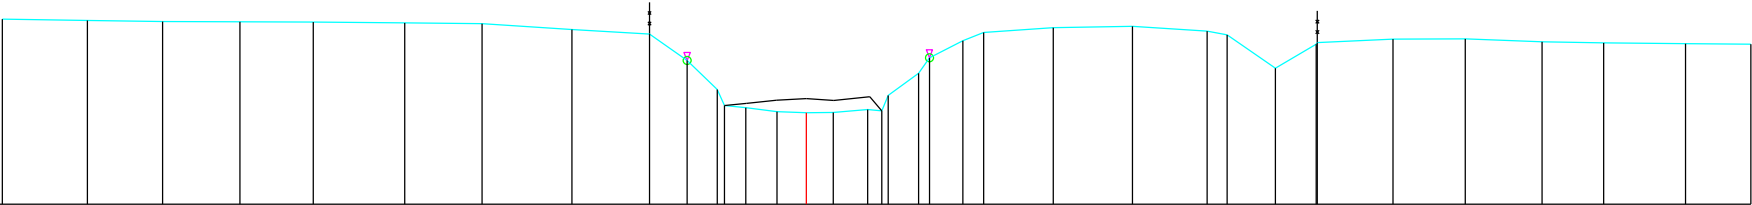

Maaiveldpeil	6.08	6.13	6.18	6.19	6.75	6.72	6.69	6.51	6.37	5.94	4.67	4.04	3.92	3.89	3.99	4.43	5.12	5.42	6.16	6.42	6.57	6.61	6.46	6.34	5.29	6.09	6.22	6.12	6.09	6.06	
Tussenafstand terrein	5.88	5.71	4.5	13.7	2.82	2.44	2.82	2.45	1.61	0.56	0.85	1.91	0.92	0.86	1.08	0.96	0.34	1.06	0.66	2.19	2.50	2.35	0.63	1.52	1.29	0.05	2.38	2.42	1.95	2.59	2.06
Gecumuleerde afstand terrein	82.65	88.55	94.05	108.17	15.55	12.67	10.23	7.39	4.94	3.76	2.88	1.97	0.97	0.00	-0.86	-0.96	-1.94	-1.89	-4.95	-5.60	-7.79	-10.30	-12.65	-14.80	-16.09	-18.51	-20.79	-23.21	-25.46	-27.74	
Slibpeil																															
Tussenafstand slib																															
Gecumuleerde afstand slib																															