


182
Lsch 1/100
Hsch 1/100

V-vlak
2.00m.

Kunstwerk 00024/061

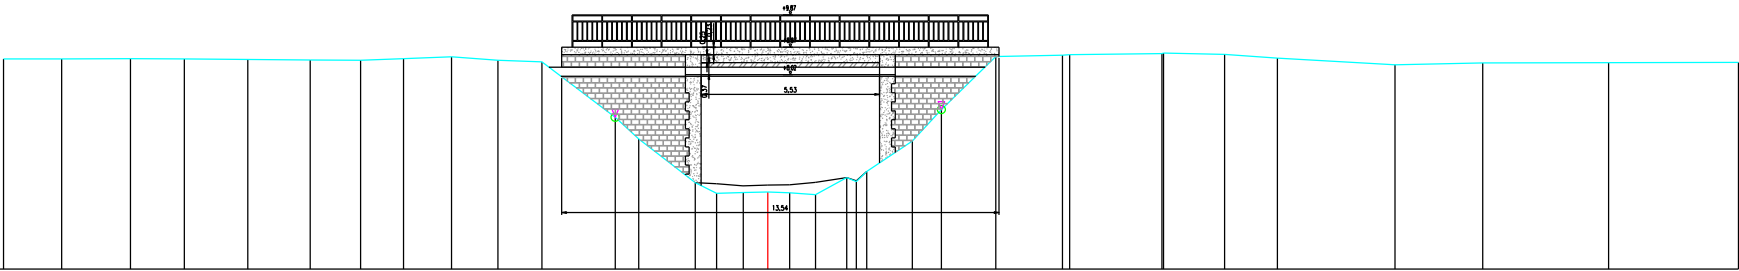

Maaiveldpeil	8.51	8.51	8.51	8.50	8.49	8.48	8.47	8.51	8.57	8.47	8.41	8.03	6.70	4.68	4.34	4.39	4.30	4.71	4.63	5.96	6.94	8.58	8.64	8.68	8.65	8.55	8.33	8.38	8.39	8.40			
Tussenafstand terrein	1.80	2.13	1.67	1.97	1.93	1.56	1.33	1.49	1.43	1.36	2.27	0.73	1.75	0.66	0.82	0.76	0.68	0.80	0.96	0.30	1.41	0.90	1.69	2.06	0.25	2.85	0.95	1.89	1.64	3.64	2.71	3.90	4.02
Gecumuleerde afstand terrein	31.12	28.75	25.95	23.75	21.17	18.63	16.98	14.83	12.87	10.99	9.20	6.71	5.23	2.96	2.08	1.00	0.00	-1.95	-3.71	-5.88	-7.07	-9.79	-12.78	-16.00	-18.61	-20.75	-25.54	-29.11	-34.23	-39.51			
Slibpeil																																	
Tussenafstand slib														0.66	0.82	0.76	0.68	0.80	0.96	0.30	1.41	0.90	1.69	2.06	0.25	2.85	0.95	1.89	1.64	3.64	2.71	3.90	
Gecumuleerde afstand slib														2.96	2.08	1.00	0.00	-1.94	-3.71	-5.88	-7.07	-9.79	-12.78	-16.00	-18.61	-20.75	-25.54	-29.11	-34.23	-39.51			