


199
Lsch 1/100
Hsch 1/100

V-vlak
2.00m.

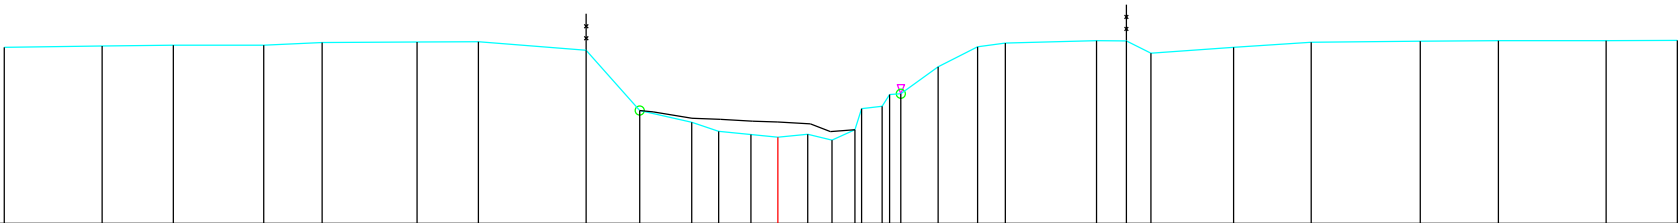

Maaiveldpeil	58.8	68.8	68.8	6.88	6.95	6.97	6.98	6.74	5.09	4.77	4.52	4.43	4.36	4.44	4.28	4.03	5.55	6.29	6.94		7.00	6.66	6.82	6.97	6.99	7.00	7.01	7.01
Tussenafstand terrein	88.5	22.1	88.5	1.60	2.61	1.68	2.96	1.47	1.43	0.74	0.88	0.74	0.81	0.67	0.63	0.57	1.02	1.08	0.76	2.50	0.82	0.67	2.26	2.13	2.99	2.14	2.96	1.95
Gecumuleerde afstand terrein	15.15	22.81	62.31	14.10	12.50	9.89	8.22	5.96	3.79	2.95	1.63	0.74	0.00	-0.81	-1.48	-2.14	-3.37	-4.39	-5.68	-6.23	-8.73	-10.23	-12.49	-14.62	-17.61	-19.75	-22.71	-24.66
Slibpeil									5.05	4.88	4.65	4.80	4.78	4.73	4.52	4.57	5.55	6.29	6.94		7.00	6.66	6.82	6.97	6.99	7.00	7.01	7.01
Tussenafstand slib								0.37	1.07	0.77	0.90	0.69	0.89	0.55	0.67	0.71	1.02	1.08	0.76	2.50	0.82	0.67	2.26	2.13	2.99	2.14	2.96	1.95
Gecumuleerde afstand slib								3.43	3.79	2.35	1.58	0.89	0.00	-0.89	-1.44	-2.11	-3.37	-4.39	-5.68	-6.23	-8.73	-10.23	-12.49	-14.62	-17.61	-19.75	-22.71	-24.66