


2
Lsch 1/100
Hsch 1/100

V-vlak
2.00m.

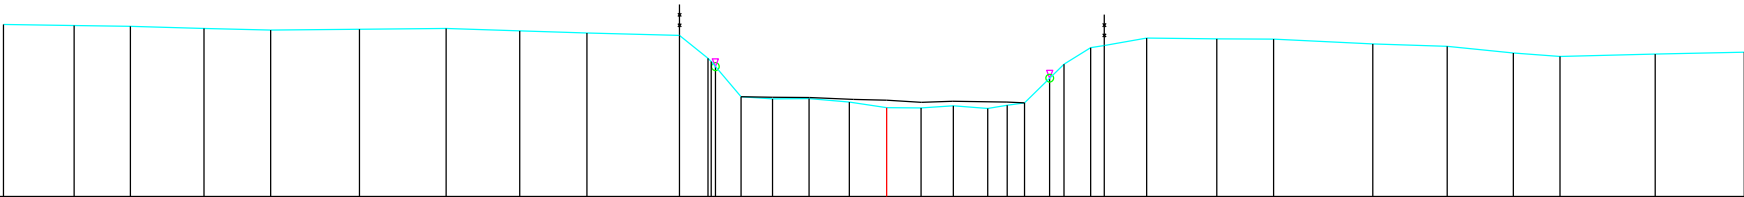

Maaiveldpeil	7.54	7.50	7.48	7.41	7.35	7.33	7.25	7.18	6.97	6.94	6.93	6.91	6.86	6.79	6.78	6.70	6.62	6.51	6.39	6.64
Tussenafstand terrein	2.27	1.81	2.37	2.15	2.86	2.79	2.37	2.17	2.98	0.92	0.0	0.97	1.01	5.14	5.15	5.03	4.85	4.92	4.83	4.83
Gecumuleerde afstand terrein	28.65	28.17	24.36	21.99	19.94	16.98	14.19	11.82	8.65	6.67	5.65	4.69	3.68	2.50	1.20	0.0	1.11	1.04	1.11	0.62
Slibpeil																				
Tussenafstand slib												1.01	1.19	1.42	1.07	1.12	1.02	1.13	0.6	0.5
Gecumuleerde afstand slib											4.69	3.68	2.48	1.07	0.0	-1.12	-2.14	-3.27	-4.44	-5.87