


211
Lsch 1/100
Hsch 1/100

V-vlak
2.00m.

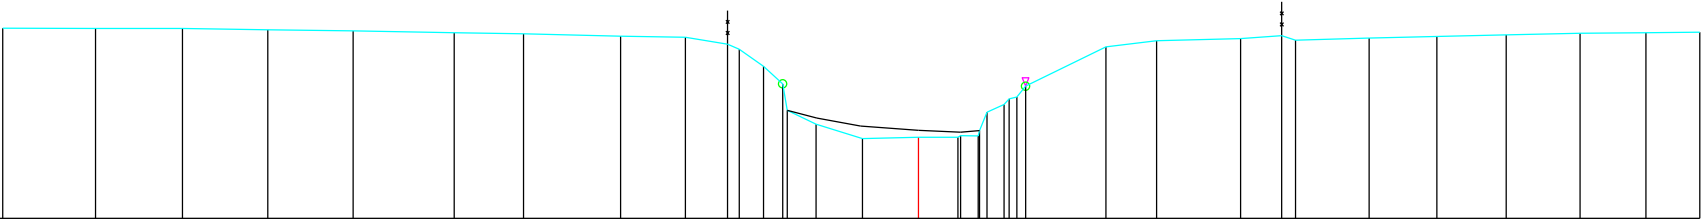

Maaiveldpeil	7.56	7.55	7.54	7.53	7.52	7.49	7.41	7.38	7.03	6.52	6.00	5.91	4.79	4.37	4.41	5.15	5.59	7.10	7.28	7.35	7.41	7.45	7.50	7.52	7.53
Tussenafstand terrein	2.77	2.59	2.53	2.54	3.01	2.06	2.89	1.93	1.26	0.73	0.57	0.86	1.38	1.67	1.17	0.50	0.26	1.50	2.50	1.23	0.41	2.19	2.20	1.96	1.60
Gecumuleerde afstand terrein	27.26	24.49	21.90	19.37	16.82	13.82	11.75	8.87	6.94	5.88	5.34	4.61	3.05	4.98	4.62	4.56	4.61	-5.36	-7.08	-9.58	-10.81	-13.40	-15.42	-16.69	-21.65
Slibpeil												5.21													
Tussenafstand slib												0.88	1.30	1.73	1.25	0.56	-1.81								
Gecumuleerde afstand slib												3.01	3.03	1.73	0.00	-1.25	-1.81								-23.74