


212
Lsch 1/100
Hsch 1/100

V-vlak
2.00m.

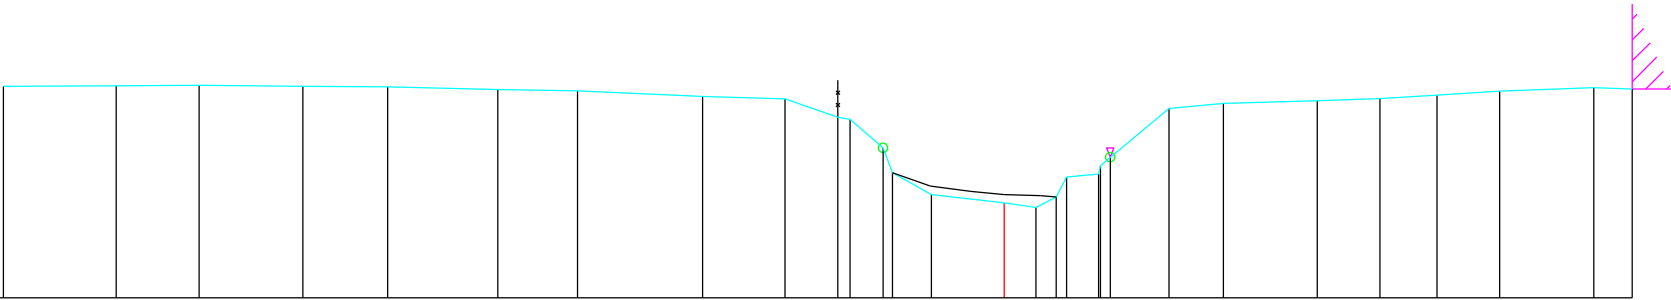

Maaiveldpeil	7.70	7.71	7.72	7.69	7.68	7.61	7.57	7.42	7.36	6.90	6.94	5.37	4.78	4.56	4.44	5.39	5.38	7.10	7.23	7.30	7.37	7.46	7.56	7.65	7.62
Tussenafstand terrein	3.03	2.23	2.80	2.28	2.96	2.14	3.37	2.21	1.43	0.33	0.89	0.26	1.04	1.96	0.85	0.54	0.87	1.58	1.47	2.52	1.69	1.53	1.69	2.54	1.03
Gecumuleerde afstand terrein	26.93	23.90	21.66	18.87	16.59	13.62	11.48	8.11	5.90	4.37	4.15	3.00	1.96	0.00	-0.85	-2.86	-5.06	-4.44	-5.90	-8.43	-10.11	-11.65	-13.34	-15.87	-16.90
Slibpeil																									
Tussenafstand slib													1.02	1.09	0.90	0.98	0.41								
Gecumuleerde afstand slib													3.00	1.99	0.90	0.00	-1.40	-0.98	-0.85	-4.71	-4.71	-4.71	-4.71	-4.71	-4.71