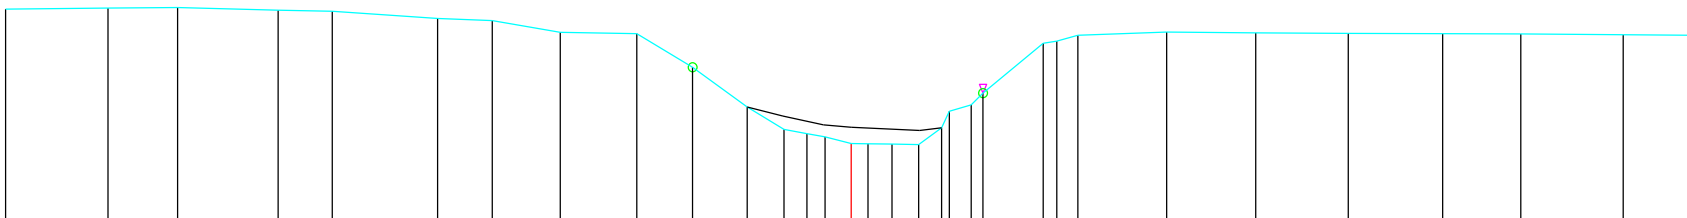


256
Lsch 1/100
Hsch 1/100

Hsch 1/100
V-vlak
2.00m

V-vlak
2.00m.

[illegible]