


Kunstwerk 00024/091

272  
Lsch 1/100  
Hsch 1/100  
  
V-vlak  
1.00m.

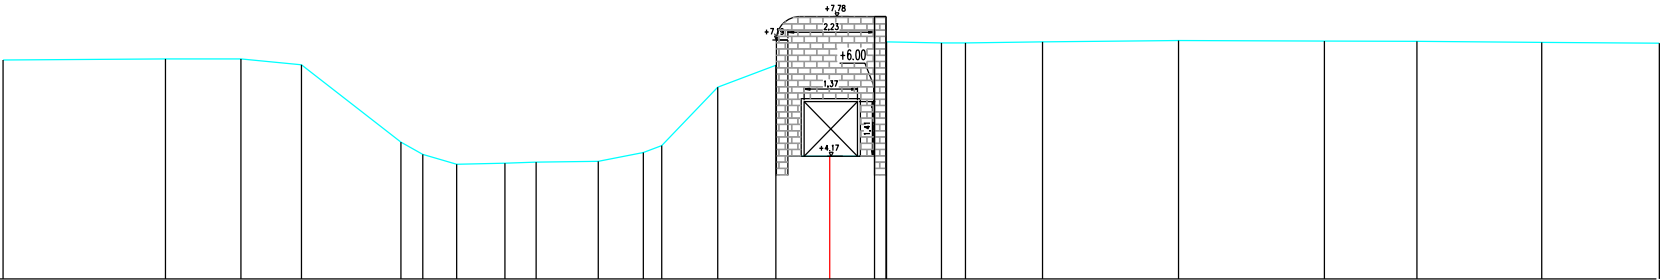

|                              |       
|------------------------------|-------|-------|-------|-------|-------|-------|------|------|------|------|------|------|------|------|------|------|-------|-------|-------|-------|--------|--------|--------|------|------|
| Maaiveldpeil                 | 6.66  | 6.69  | 6.69  | 6.53  |       | 4.53  | 4.22 | 3.96 | 3.99 | 4.02 | 4.04 | 4.27 | 4.44 | 5.95 | 6.33 | 7.78 | 7.13  | 7.10  | 7.13  | 7.16  | 7.15   | 7.14   | 7.11   |      |      |
| Tussenafstand terrein        | 4.21  | 1.95  | 1.56  | 2.57  | 0.57  | 0.87  | 1.25 | 0.80 | 1.60 | 1.17 | 0.48 | 1.45 | 1.51 | 0.30 | 1.07 | 1.16 | 0.30  | 1.43  | 0.62  | 1.99  | 3.51   | 3.77   | 2.39   | 3.23 | 3.05 |
| Gecumuleerde afstand terrein | 21.38 | 17.17 | 15.22 | 13.66 | 11.09 | 10.52 | 9.65 | 8.39 | 7.59 | 5.99 | 4.82 | 4.35 | 2.89 | 1.88 | 1.08 | 0.00 | -1.16 | -2.89 | -3.52 | -9.02 | -12.79 | -15.19 | -18.41 |      |      |
| Slibpeil                     |       |       |       |       |       |       |      |      |      |      |      |      |      |      | 4.17 | 4.17 | 4.17  |       |       |       |        |        |        |      |      |
| Tussenafstand slib           |       |       |       |       |       |       |      |      |      |      |      |      |      |      |      | 1.07 | 1.16  |       |       |       |        |        |        |      |      |
| Gecumuleerde afstand slib    |       |       |       |       |       |       |      |      |      |      |      |      |      |      |      | 1.08 | 0.00  | -1.16 |       |       |        |        |        |      |      |