


5
Lsch 1/100
Hsch 1/100

V-vlak
3.00m.

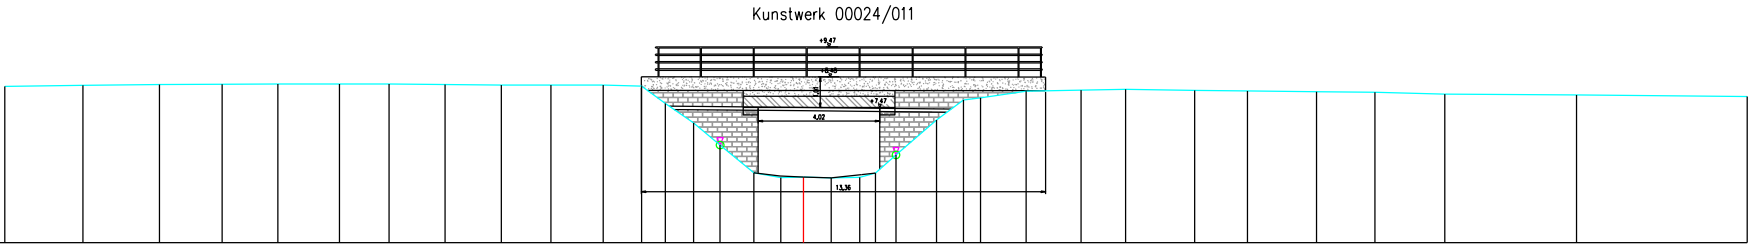

Maaiveldpeil	8.06	8.20	8.23	8.24	8.24	8.24	8.24	8.22	8.21	8.21	8.21	8.20	8.17	7.90	6.96	6.22	5.31	5.15	5.14	5.15	5.09	5.08	7.06	7.78	8.00	8.04	8.06	8.03	8.01	7.99	7.97	7.91	7.88	7.83
Tussenafstand terrein	2.59	2.53	2.07	1.85	2.03	1.64	1.85	1.86	1.64	1.72	1.27	0.78	0.93	0.88	1.12	0.89	0.75	0.91	0.95	0.52	0.68	1.34	1.51	0.51	0.89	1.81	1.47	2.29	1.74	2.28	1.93	2.31	4.35	5.64
Gecumuleerde afstand terrein	26.61	23.82	27.29	19.72	17.98	15.34	13.70	11.85	9.99	8.35	6.62	5.35	4.37	3.63	2.75	1.64	0.75	0.00	-0.91	-1.86	-2.78	-3.65	-4.39	-5.05	-5.85	-6.64	-7.23	-10.64	-14.68	-16.86	-18.89	-21.20	-23.55	
Slibpeil																	5.31	5.30	5.17	5.14	5.09	5.08	4.99	4.93	4.89	4.81	4.76	4.64	4.53	4.48	4.39	4.31	4.23	
Tussenafstand slib																	0.86	0.78	0.91	0.95	0.52	0.68	1.34	1.51	0.51	0.89	1.81	1.47	2.29	1.74	2.28	1.93	2.31	
Gecumuleerde afstand slib																	1.64	0.78	0.00	-0.91	-1.86	-2.78	-3.65	-4.39	-5.05	-5.85	-6.64	-7.23	-10.64	-14.68	-16.86	-18.89	-21.20	