


85
Lsch 1/100
Hsch 1/100

V-vlak
2.00m.

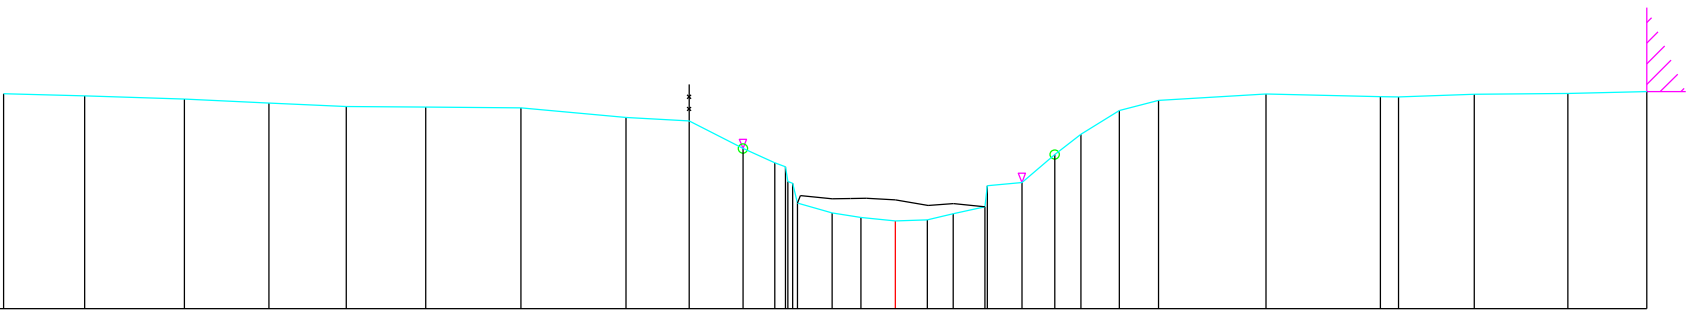

Maaiveldpeil	7.85	7.79	7.71	7.60	7.51	7.49	7.47	7.21	7.11	6.36	5.97	5.86	5.81	4.61	4.48	4.39	4.42	4.38	5.35	4.77	6.20	6.75	7.39	7.67	7.85	7.77	7.84	7.86	7.91
Tussenafstand terrein	2.21	2.72	2.30	2.10	2.17	2.59	2.86	1.72	1.47	0.87	0.95	0.78	0.93	0.87	0.71	0.86	0.70	0.94	0.89	0.71	1.04	1.07	2.92	3.11	0.54	2.06	2.55	2.15	-20.65
Gecumuleerde afstand terrein	24.27	22.06	19.34	17.04	14.94	12.78	10.19	7.33	5.61	4.15	2.66	1.72	0.95	0.17	-0.87	-1.58	-2.51	-2.44	-1.98	-1.58	-1.34	-1.05	-6.10	-7.16	-10.09	-13.20	-15.76	-18.30	-20.65
Slibpeil											4.88	4.81	4.73	4.61	4.48	4.39	4.42	4.38	5.35	4.77	6.20	6.75	7.39	7.67	7.85	7.77	7.84	7.86	7.91
Tussenafstand slib											0.88	0.86	0.49	0.79	0.88	0.69	0.86	0.98	0.96	0.86	0.89	0.71	1.04	1.07	2.92	3.11	0.54	2.06	2.15
Gecumuleerde afstand slib											2.58	2.89	3.28	3.72	4.12	4.49	4.81	5.19	5.60	6.04	6.51	6.99	7.50	8.04	8.62	9.24	9.90	10.60	11.35