


97

Lsch 1/100

Hsch 1/100

V-vlak

2.00m.

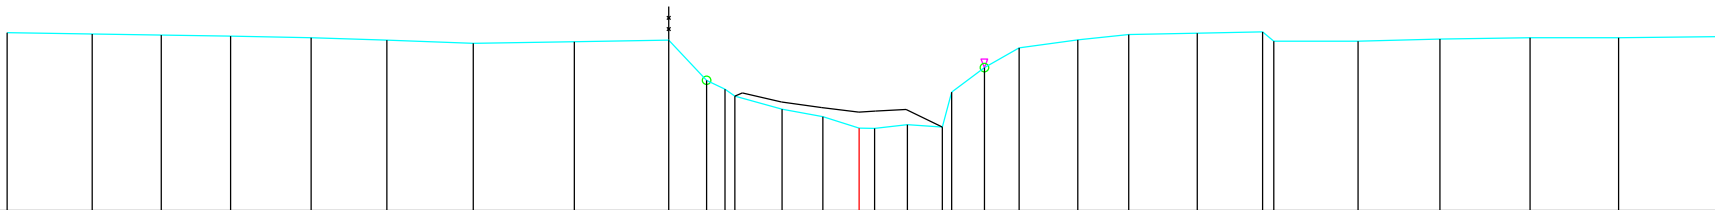

Maaiveldpeil	7.27	7.23	7.20		7.17		7.12	7.05	6.95	7.00	7.03	5.86	5.39	4.78	4.44	4.43	4.54	4.42	5.51	6.24	6.82	7.06	7.22	7.25		7.02	7.08	7.12	7.12	7.15
Tussenafstand terrein	2.52	2.04	2.05	2.38	2.24	2.56	2.99	2.80	1.12	0.55	0.29	1.40	1.21	1.07	0.46	0.96	1.04	0.28	0.97	1.03	1.74	1.51	2.03	1.93	0.33	2.50	2.42	2.67	2.62	2.90
Gecumuleerde afstand terrein	25.23	22.71	20.67	18.61	16.23	13.99	11.43	8.44	5.64	4.52	3.68	3.97	2.28	1.07	0.00	-0.46	-1.43	-2.46	-2.75	-3.71	-4.74	-6.48	-7.99	-10.02	-11.55	-12.29	-14.78	-17.20	-19.87	-22.50
Slibpeil																														
Tussenafstand slib											0.22	1.16	1.20	1.10	0.49	0.90	1.07													
Gecumuleerde afstand slib											3.45	3.67	2.29	1.10	0.00	-0.49	-1.40	-2.47												