


Legende

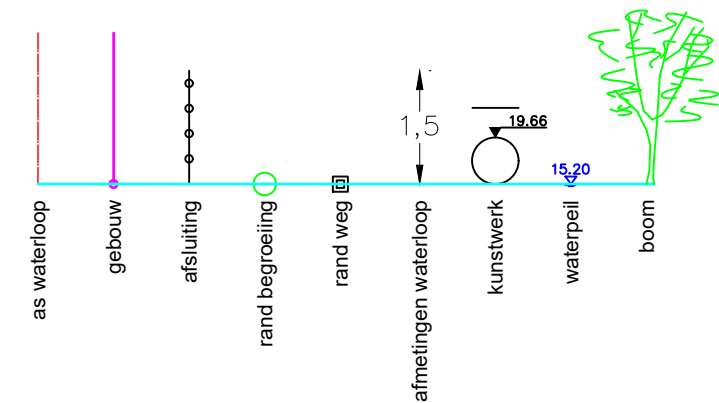

Dwarsprofiel 10
Vergelijkingsvlak 14.00 m T.A.W.
2+66.43

Peil vaste bodem	-18.33	-18.75	-18.68	-17.10	-16.55	-16.44	-16.45	-16.48	-16.54	-16.61	-16.98	-18.16	-18.17	-18.19	-18.14
Slibpeil															
Tussenafstand		6.18	0.37	2.94	0.30	0.74	0.33	0.41	0.48	0.29	0.61	1.12	0.80	3.93	6.55
Afstand tot as	-10.54	-4.35	-3.98		-1.04	-0.41	-0.00	-0.48	-0.77	-1.39	-2.51	-3.10		-7.03	-13.58

Gemeente Leuven

B2136

Abdijbeek

VHAG: 6662

Locatie atlaspunt (LB72): X-coördinaat: 174748,148 Y-coördinaat: 176229,696

DWARSPROFIELPLAN

Atlaspunt - 011
Datum opmeting: 02/12/2020
Schaal: 1/100

