


Legende

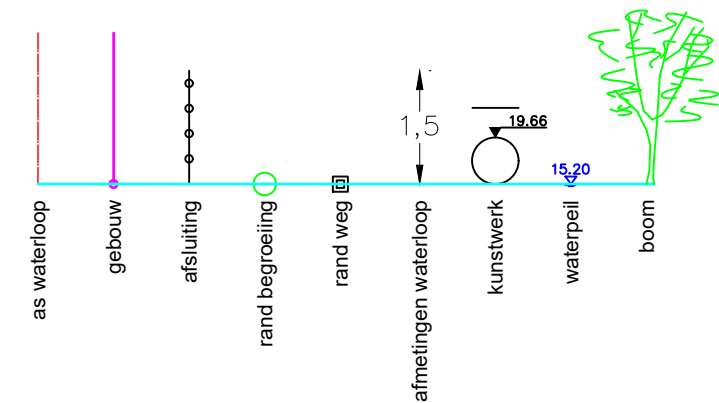

Dwarsprofiel 17
Vergelijkingsvlak 14.00 m T.A.W.
4+83.82

Peil vaste bodem	-18.36	-18.71	-17.99	17.49	17.01	17.07	17.07	17.08	17.07	17.67	-18.55	-18.83	-18.90
Slibpeil				17.14	17.14	17.12	17.19	17.19	17.19				
Tussenafstand		5.30	1.86	0.75	0.13	0.26	0.69	0.38	0.56	0.46	2.12	7.56	1.89
Afstand tot as	- 8.97	- 3.69	- 1.83	- 1.08	- 0.95	- 0.69	- 0.00	- 0.38	- 0.93	- 1.39	- 3.51	- 11.07	- 12.96

Gemeente Leuven

B2136

Abdijbeek

VHAG: 6662

Locatie atlaspunt (LB72): X-coördinaat: 174949,475 Y-coördinaat: 176294,813

DWARSPROFIELPLAN

Atlaspunt - 018
Datum opmeting: 02/12/2020
Schaal: 1/100

