


Legende

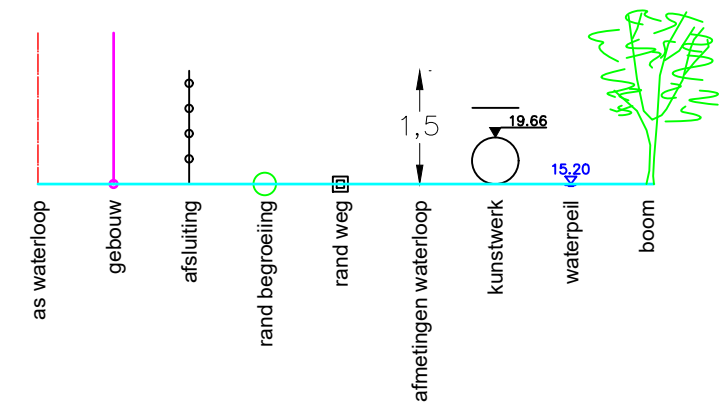

Dwarsprofiel 18
Vergelijkingsvlak 14.00 m T.A.W.
5+46.82

Peil vaste bodem	-18.50	-19.16	-17.94	-17.16	-17.15	-17.17	-19.12	-19.41	-19.46
Slibpeil				-17.25	-17.25	-17.25			
Tussenafstand		6.32	3.35	1.12	0.56	0.73	3.36	4.62	1.43
Afstand tot as	-11.35	-5.03	-1.88	-0.56	-0.00	-0.73	-4.09	-8.71	-10.14

Gemeente Leuven

B2136

Abdijbeek

VHAG: 6662

Locatie atlaspunt (LB72): X-coördinaat: 175003,005 Y-coördinaat: 176292,385

DWARSPROFIELPLAN

Atlaspunt - 019
Datum opmeting: 02/12/2020
Schaal: 1/100

