


Legende

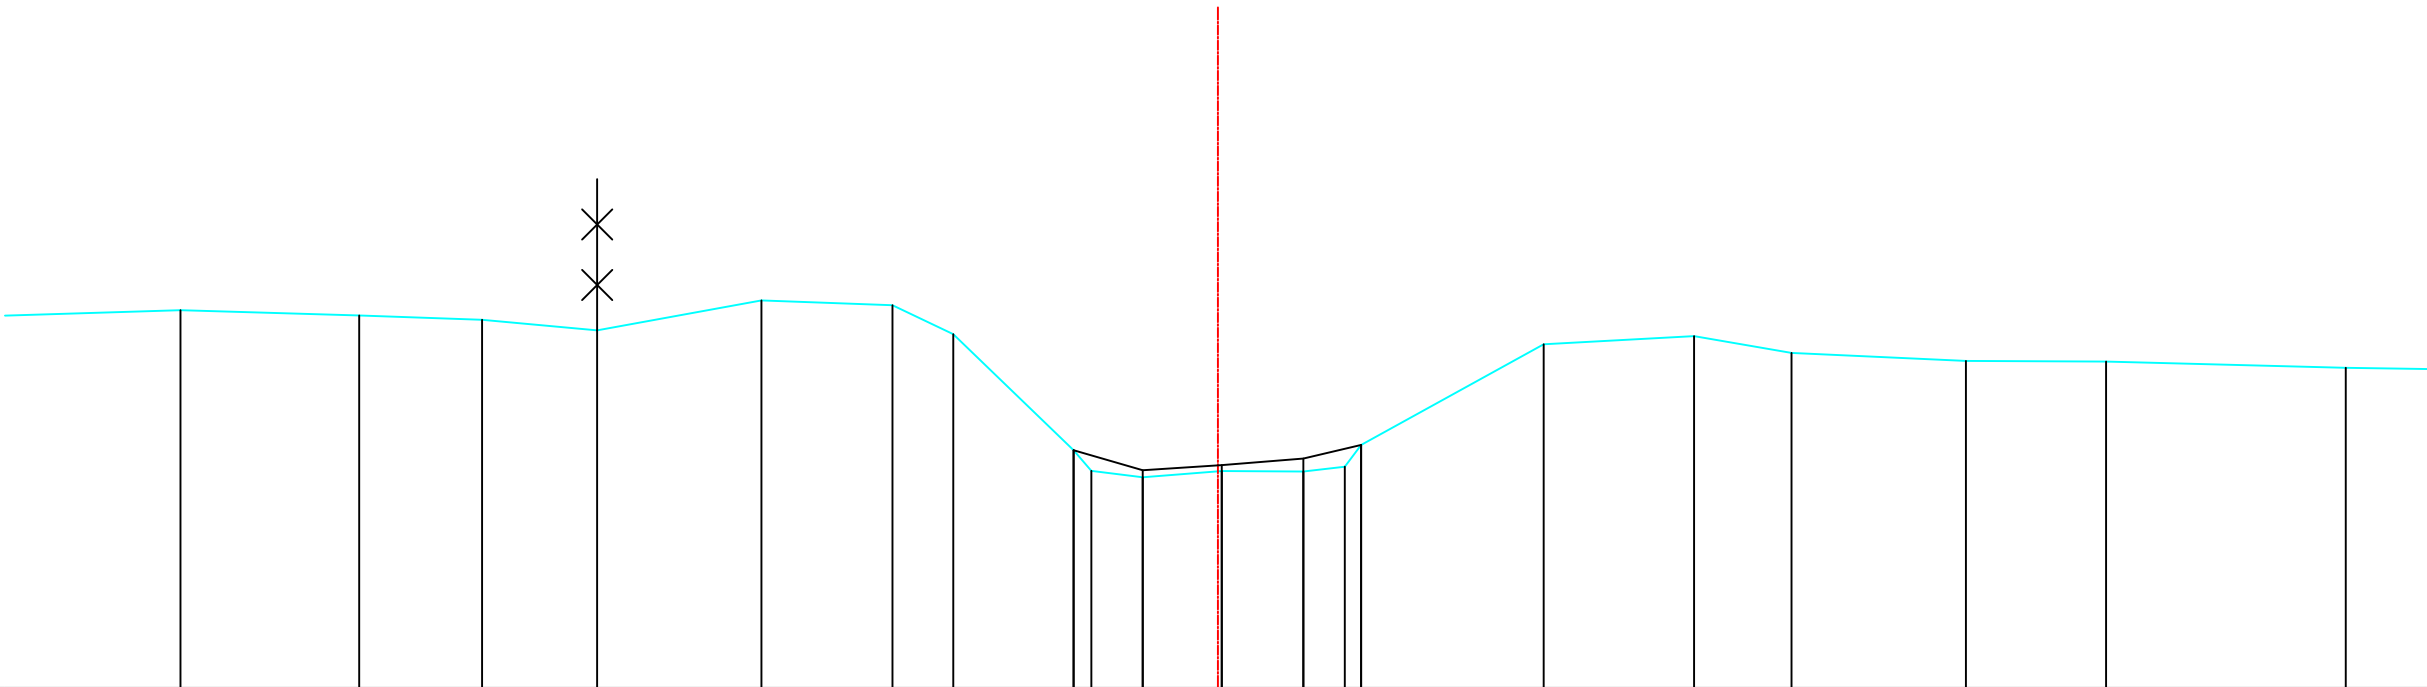

Bestaande hoogten Vaste bodem	9.00	8.93	8.87	8.73	9.12	9.06	8.68	7.14	6.87	6.79	6.87	6.86	6.93	7.21	8.55	8.65	8.43	8.32	8.32	8.24
Slibbodem								7.14		6.88	6.95	7.03	7.21							
Tussenafstanden	2.47	2.36	1.62	1.52	2.17	1.73	0.81	1.59	.230.68	1.04	1.08	.55.22	2.41	1.99	1.29	2.31	1.85	3.17		
Samengetelde afstanden	-13.72	-11.36	-9.74	-8.21	-6.04	-4.31	-3.50	-1.91	-1.68	-1.00	0.05	1.13	1.68	1.89	4.31	6.30	7.59	9.90	11.75	14.92