


Legende

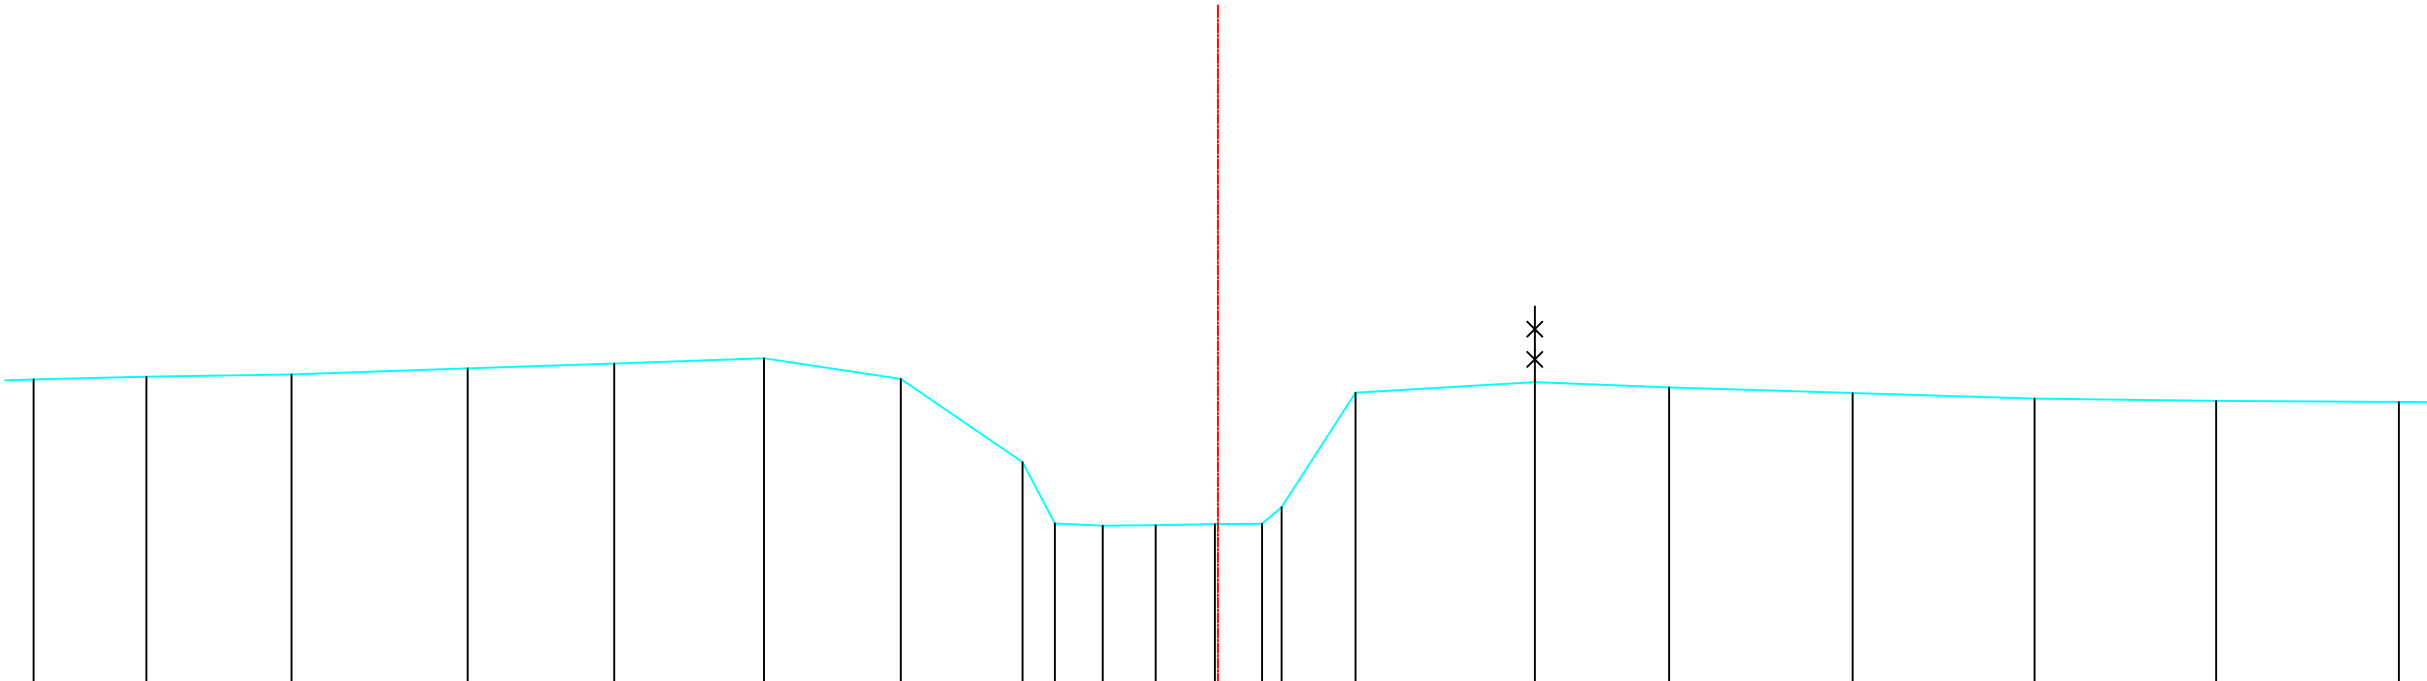

Bestaande hoogten Vaste bodem	10.05	10.09	10.12	10.20	10.26	10.33	10.06	8.96	8.15	8.12	8.13	8.14	8.15	8.37	9.88	10.02	9.95	9.88	9.80	9.77	9.76
Slibbodem																					
Tussenafstanden		1.49	1.92	2.33	1.94	1.98	1.81	1.61	.43	0.63	0.70	0.78	0.63	0.26	0.98	2.37	1.78	2.43	2.41	2.40	2.42
Samengetelde afstanden	-15.67	-14.17	-12.25	-9.92	-7.99	-6.00	-4.20	-2.59	-2.16	-1.53	-.82	-.04	0.58	0.84	1.82	4.19	5.97	8.40	10.80	13.20	15.62

Gemeente Steenokkerzeel_Kampenhout

B2003

Barebeek

VHAG: 6560

Locatie atlaspunt (LB72): X-coördinaat: 160446,8731 Y-coördinaat: 182786,752

DWARSPROFIELPLAN

Atlaspunt - 354
Datum opmeting: 2000-01-01
Schaal: 1/100

