


Legende

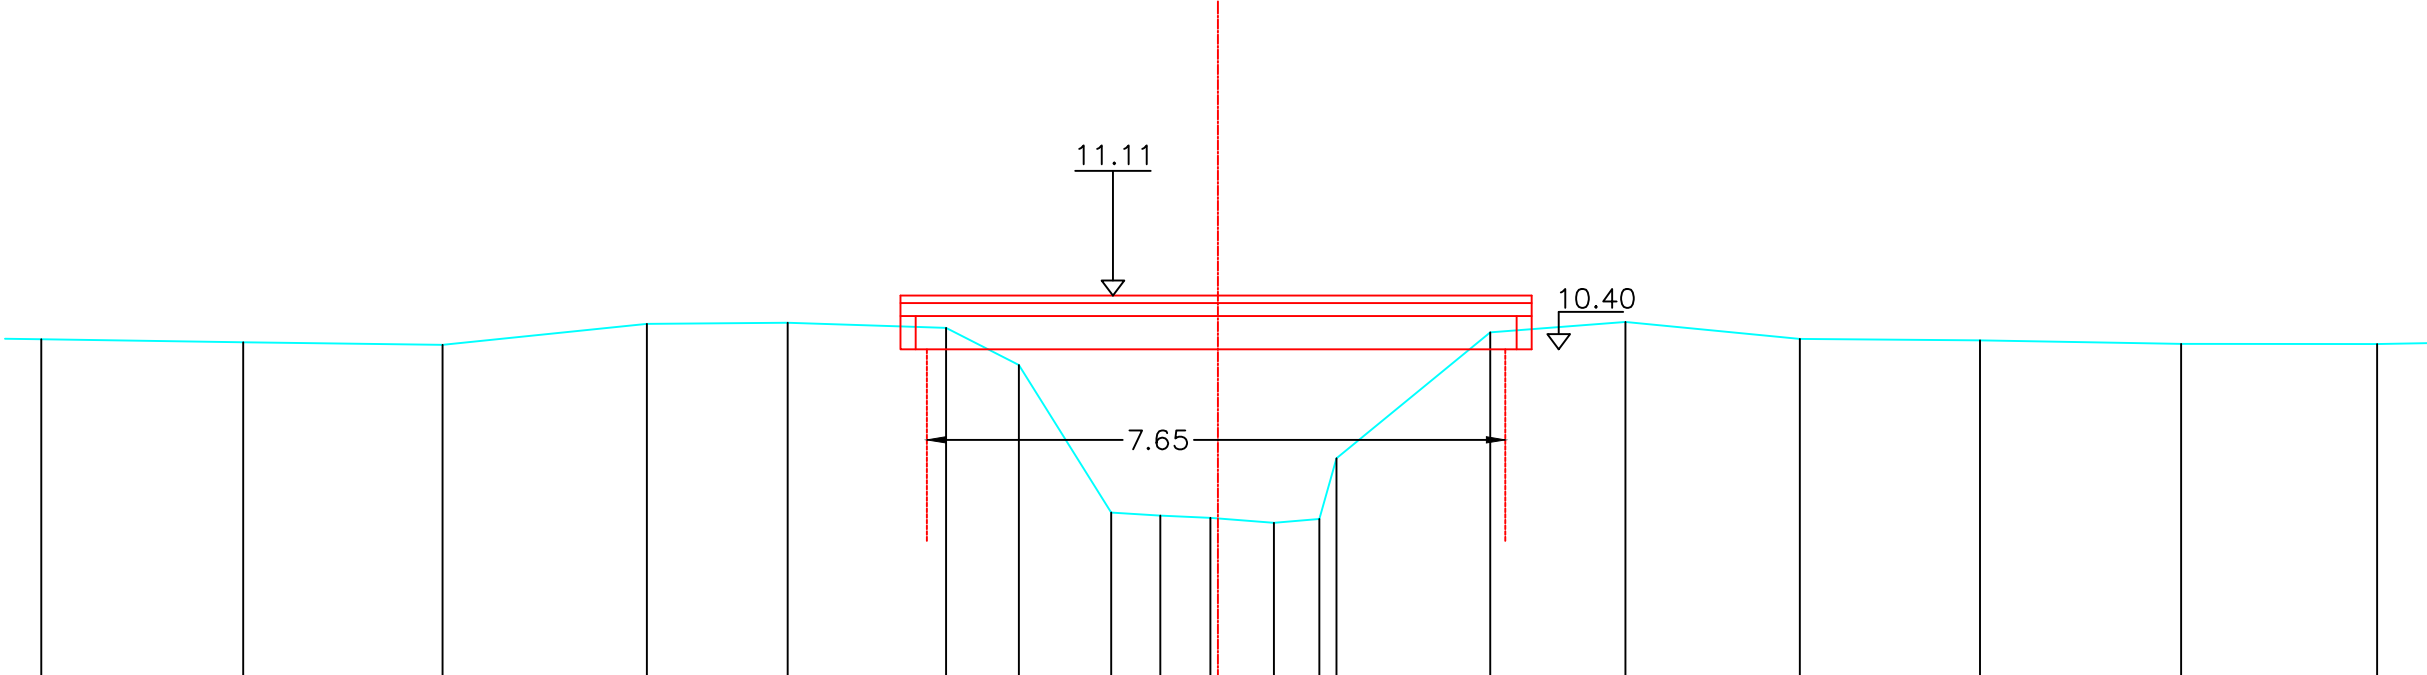

Bestaande hoogten Vaste bodem	10.53		10.49		10.46		10.74		10.75		10.68		10.19		8.24		8.20		8.17		8.11		8.16		8.96		10.62		10.76		10.54		10.52		10.47		10.47
Slibbodem																																					
Tussenafstanden			2.67		2.64		2.70		1.86		2.10		0.96		1.22		0.65		0.66		0.84		0.60		2.3		2.04		1.79		2.31		2.38		2.66		2.59
Samengetelde afstanden	-15.57		-12.90		-10.26		-7.55		-5.69		-3.60		-2.64		-1.41		-76		-10		0.74		1.34		1.57		3.60		5.39		7.70		10.08		12.74		15.33

Gemeente Steenokkerzeel_Kampenhout

B2003 **Barebeek**

VHAG: 6560

Locatie atlaspunt (LB72): X-coördinaat: 160418,6823 Y-coördinaat: 182672,9781

DWARSPROFIELPLAN

Atlaspunt - 357
Datum opmeting: 2000-01-01
Schaal: 1/100

