


Legende

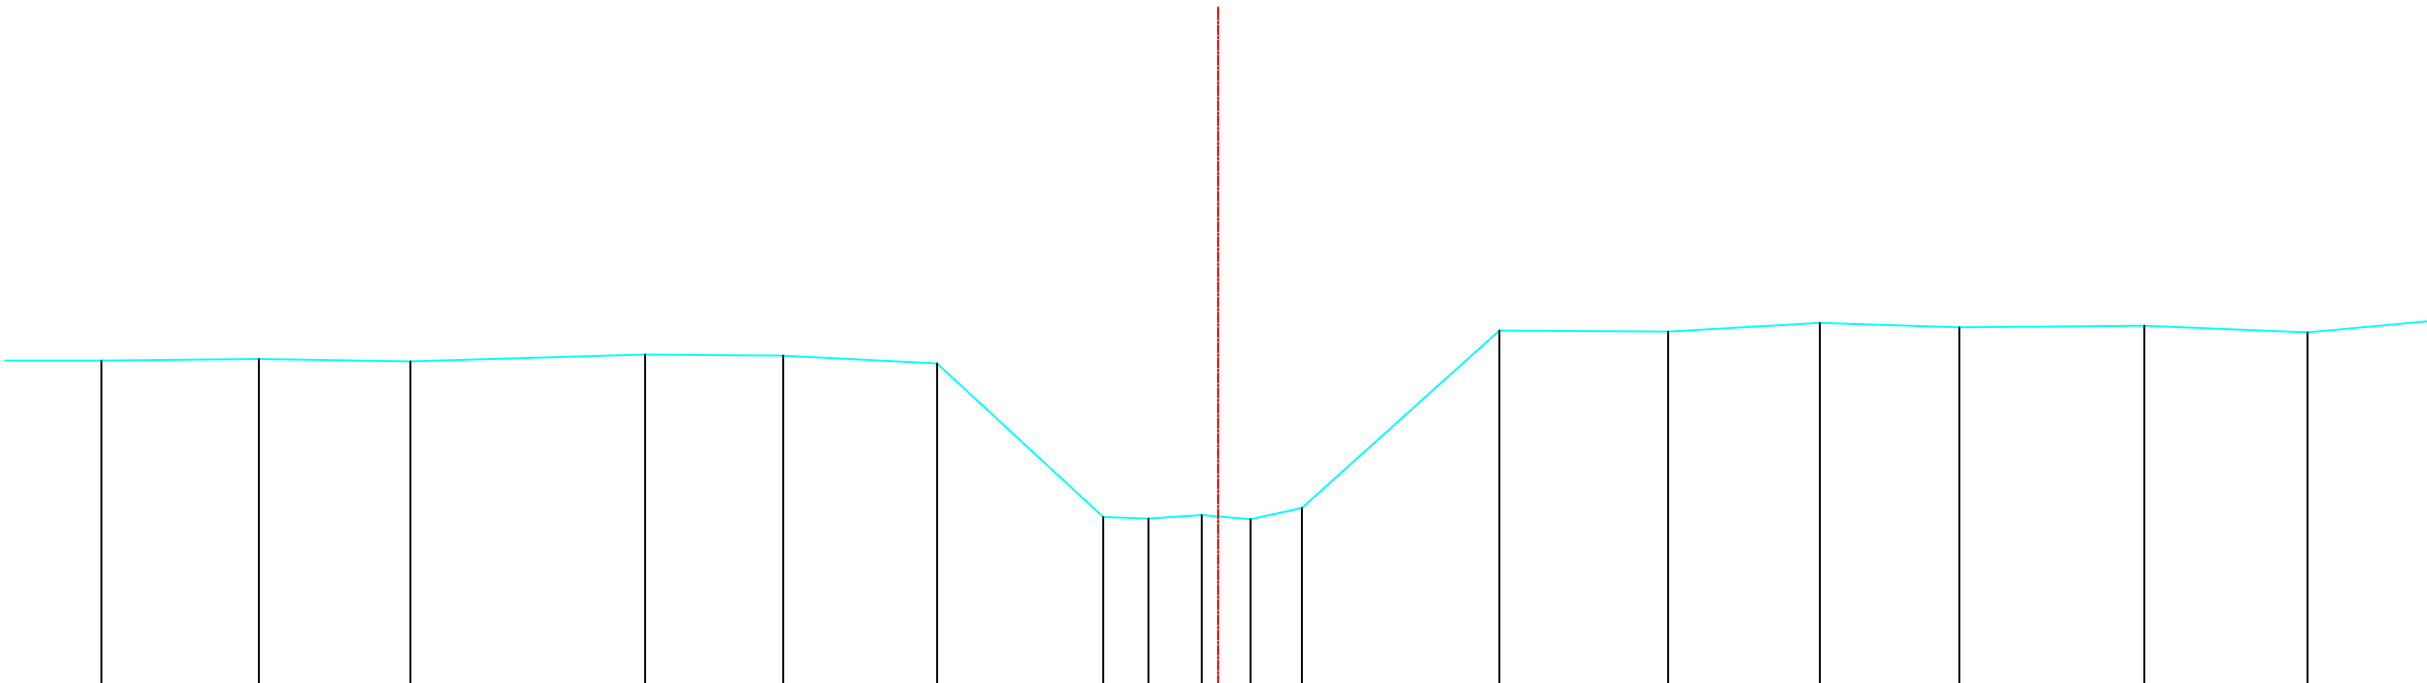

Bestaande hoogten Vaste bodem	10.33	10.35	10.32	10.41	10.39	10.29	8.26	8.24	8.29	8.23	8.38	10.73	10.71	10.83	10.77	10.79	10.70	
Slibbodem																		
Tussenafstanden	2.04	2.08	2.00	3.10	1.83	2.04	2.20	0.60	0.70	0.65	0.68	2.61	2.23	2.01	1.85	2.45	2.16	2.00
Samengetelde afstanden	-14.77	-12.69	-10.68	-7.58	-5.75	-3.72	-1.52	-0.92	-0.22	0.43	1.11	3.72	5.95	7.96	9.81	12.25	14.41	

Gemeente Steenokkerzeel_Kampenhout

B2003 **Barebeek**

VHAG: 6560

Locatie atlaspunt (LB72): X-coördinaat: 160397,3723 Y-coördinaat: 182572,3048

DWARSPROFIELPLAN

Atlaspunt - 359
Datum opmeting: 2000-01-01
Schaal: 1/100

