


Legende

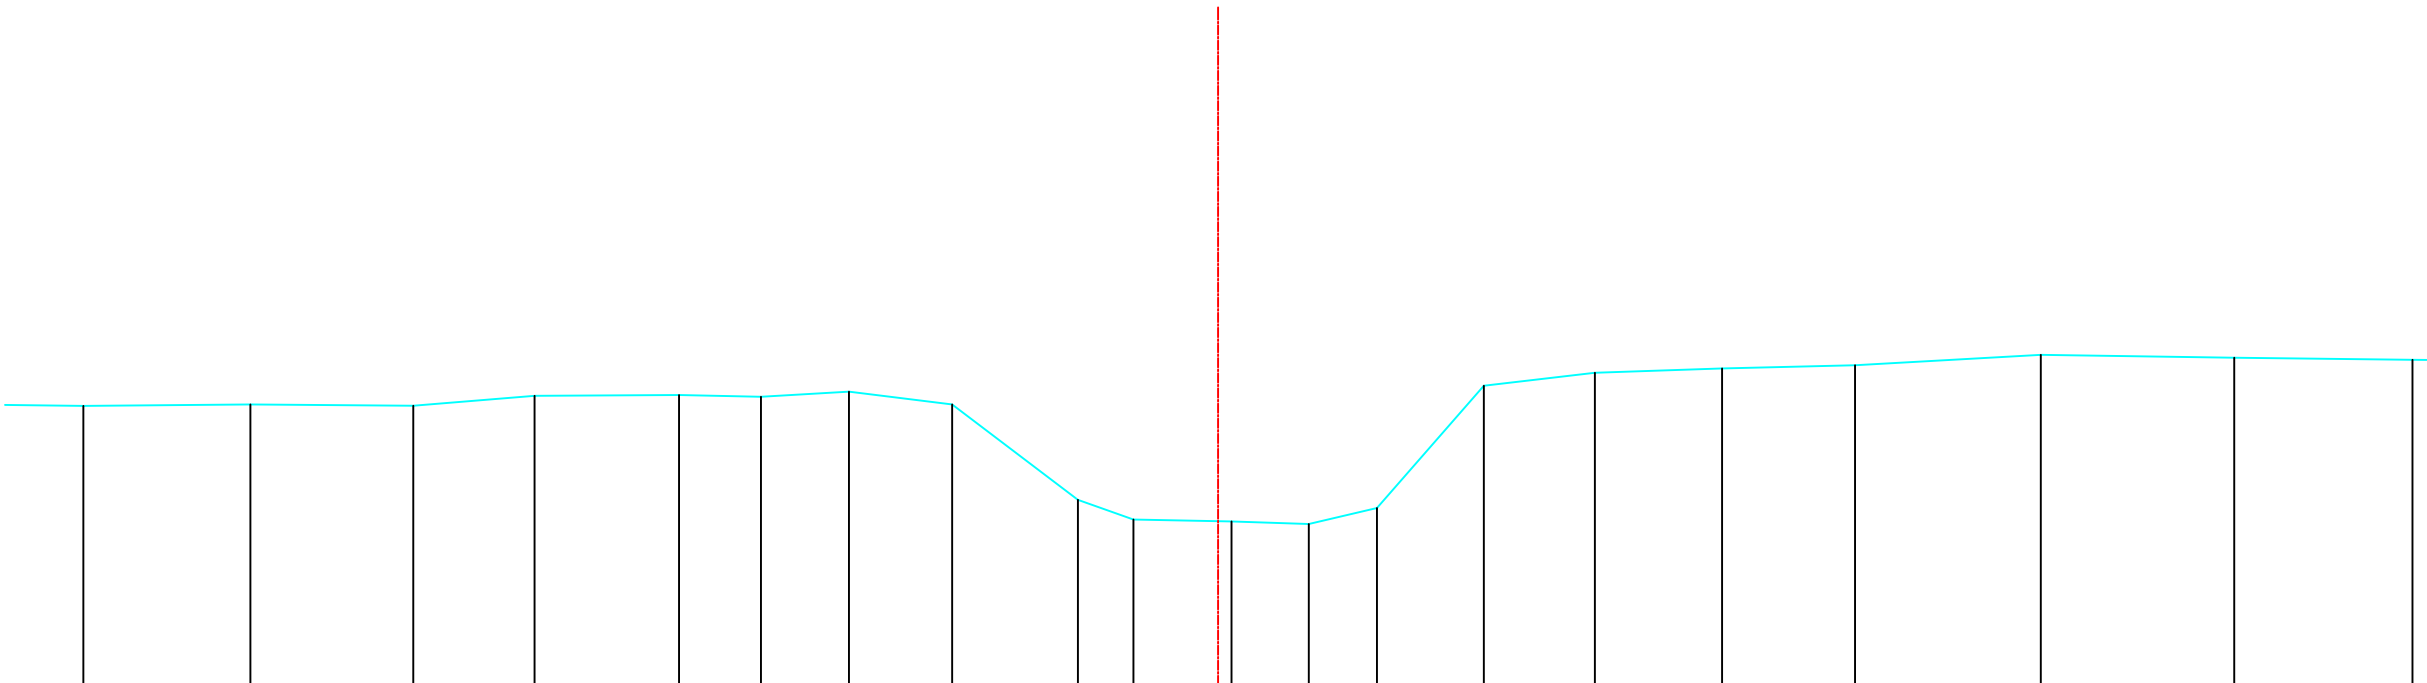

Bestaande hoogten Vaste bodem	10.73	10.75	10.73	10.86	10.88	10.85	10.92	10.75	9.49	9.23	9.20	9.17	9.38	11.00	11.17	11.23	11.27	11.41	11.37	11.34
Slibbodem																				
Tussenafstanden	2	2.21	2.15	1.60	1.91	1.08	1.16	1.37	1.66	0.74	1.30	1.02	0.90	1.42	1.47	1.68	1.76	2.46	2.56	2.36
Samengetelde afstanden	-15.01	-12.80	-10.65	-9.04	-7.13	-6.05	-4.88	-3.52	-1.85	-1.12	0.18	1.20	2.10	3.52	4.99	6.67	8.43	10.88	13.44	15.80

Gemeente Steenokkerzeel_Kampenhout

B2003 **Barebeek**

VHAG: 6560

Locatie atlaspunt (LB72): X-coördinaat: 160403,8427 Y-coördinaat: 182219,3913

DWARSPROFIELPLAN

Atlaspunt - 367
Datum opmeting: 2000-01-01
Schaal: 1/100

