


Legende

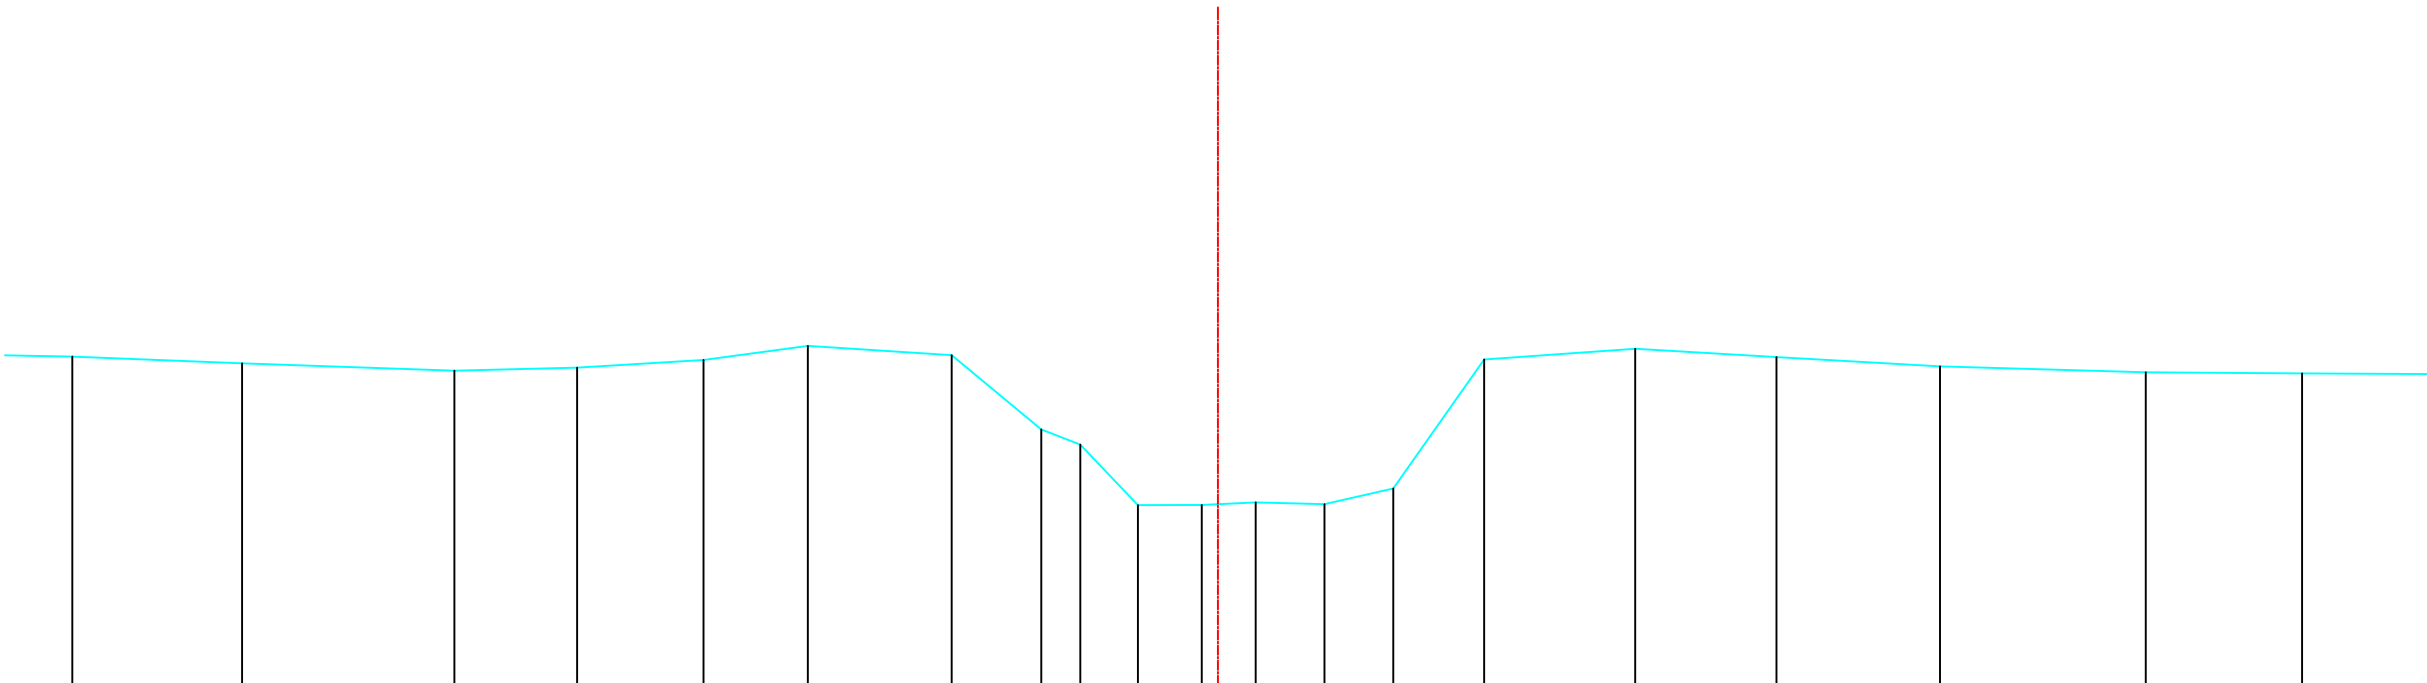

Bestaande hoogten Vaste bodem	11.38	11.29	11.20	11.24	11.34	11.53	11.40	10.42	10.22	9.42	9.42	9.45	9.43	9.64	11.34	11.49	11.38	11.25	11.18	11.16	
Slibbodem																					
Tussenafstanden	2.24	2.81	1.63	1.67	1.38	1.90	1.19	.52	0.76	0.85	0.71	0.91	0.91	1.20	2.00	1.87	2.16	2.72	2.07	1.93	
Samengetelde afstanden	-15.16	-12.91	-10.10	-8.48	-6.81	-5.43	-3.52	-2.34	-1.82	-1.06	-.21	0.50	1.41	2.32	3.52	5.52	7.39	9.55	12.27	14.34	

Gemeente Steenokkerzeel_Kampenhout

B2003 **Barebeek**

VHAG: 6560

Locatie atlaspunt (LB72): X-coördinaat: 160519,6885 Y-coördinaat: 181909,354

DWARSPROFIELPLAN

Atlaspunt - 375
Datum opmeting: 2000-01-01
Schaal: 1/100

