


Legende

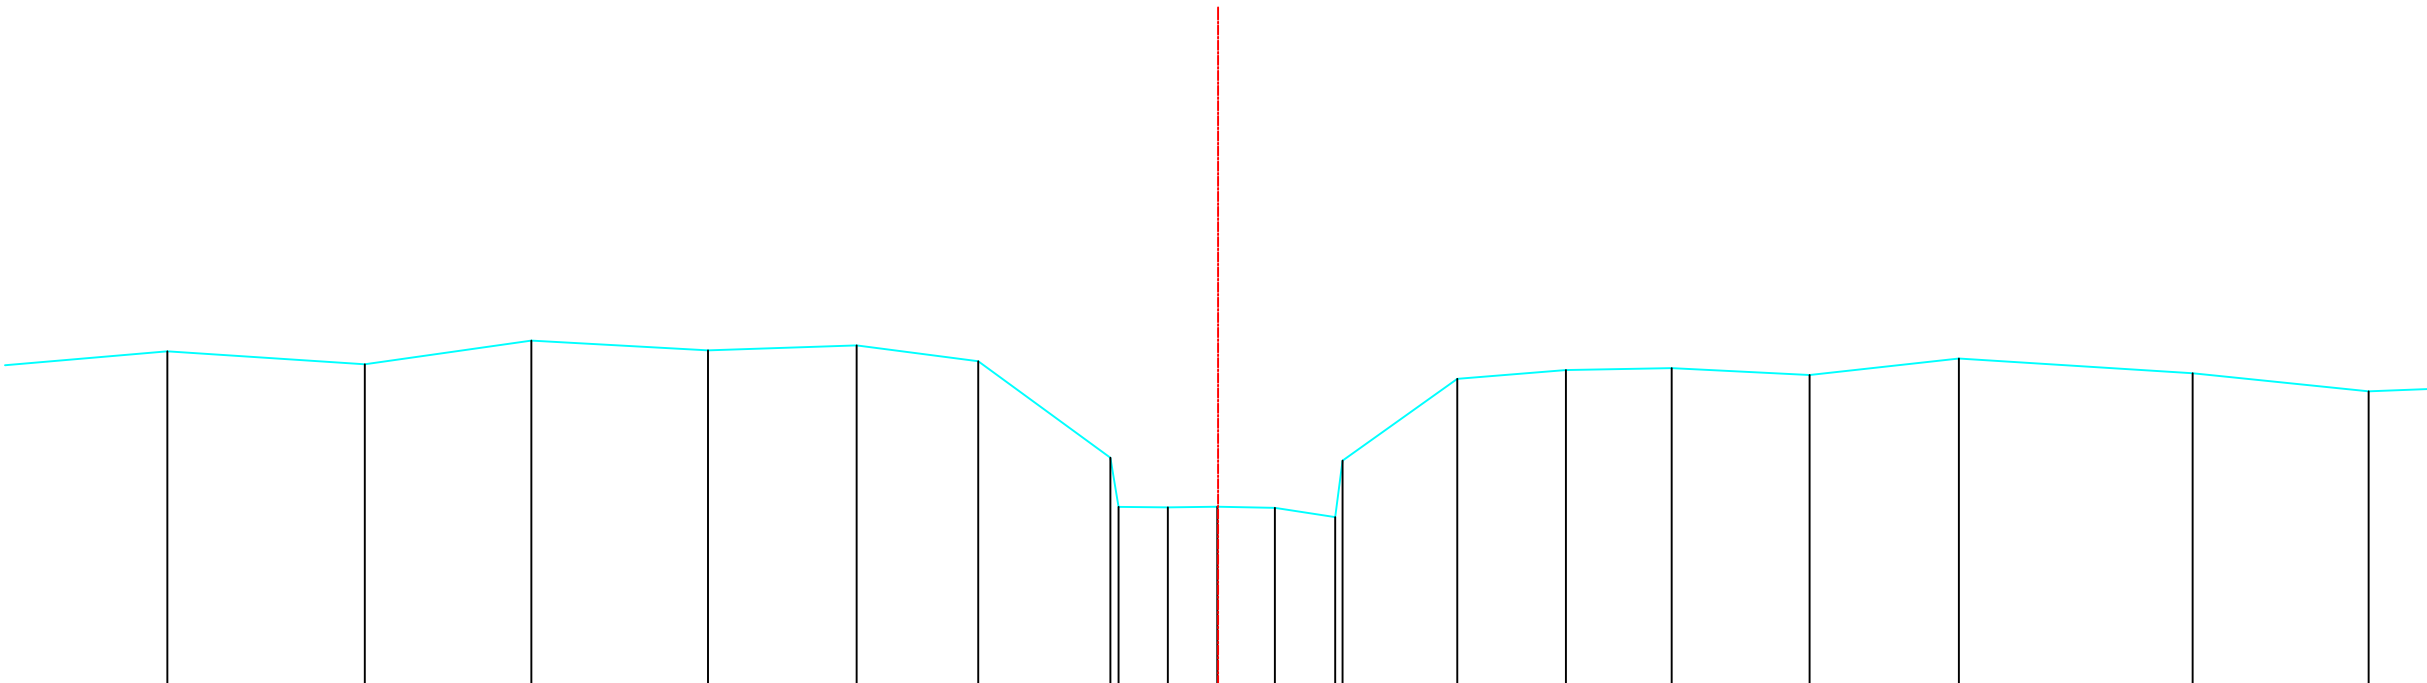

Bestaande hoogten Vaste bodem	11.45	11.28	11.59	11.46	11.53	11.32	10.05	9.39	9.39	9.40	9.38	9.26	10.01	11.09	11.20	11.23	11.14	11.36	11.16	10.92
Slibbodem																				
Tussenafstanden	2.71	2.61	2.20	2.34	1.97	1.61	1.75	1.10	0.65	0.66	0.76	0.80	1.10	1.52	1.44	1.40	1.82	1.98	3.09	2.33
Samengetelde afstanden	-13.90	-11.29	-9.08	-6.75	-4.78	-3.17	-1.42	-1.32	-1.66	-0.01	0.75	1.55	1.65	3.17	4.60	6.00	7.82	9.80	12.89	15.22

Gemeente Steenokkerzeel

B2003 **Barebeek**

VHAG: 6560

Locatie atlaspunt (LB72): X-coördinaat: 160530,4877 Y-coördinaat: 181860,5409

DWARSPROFIELPLAN

Atlaspunt - 376
Datum opmeting: 2000-01-01
Schaal: 1/100

