


Legende

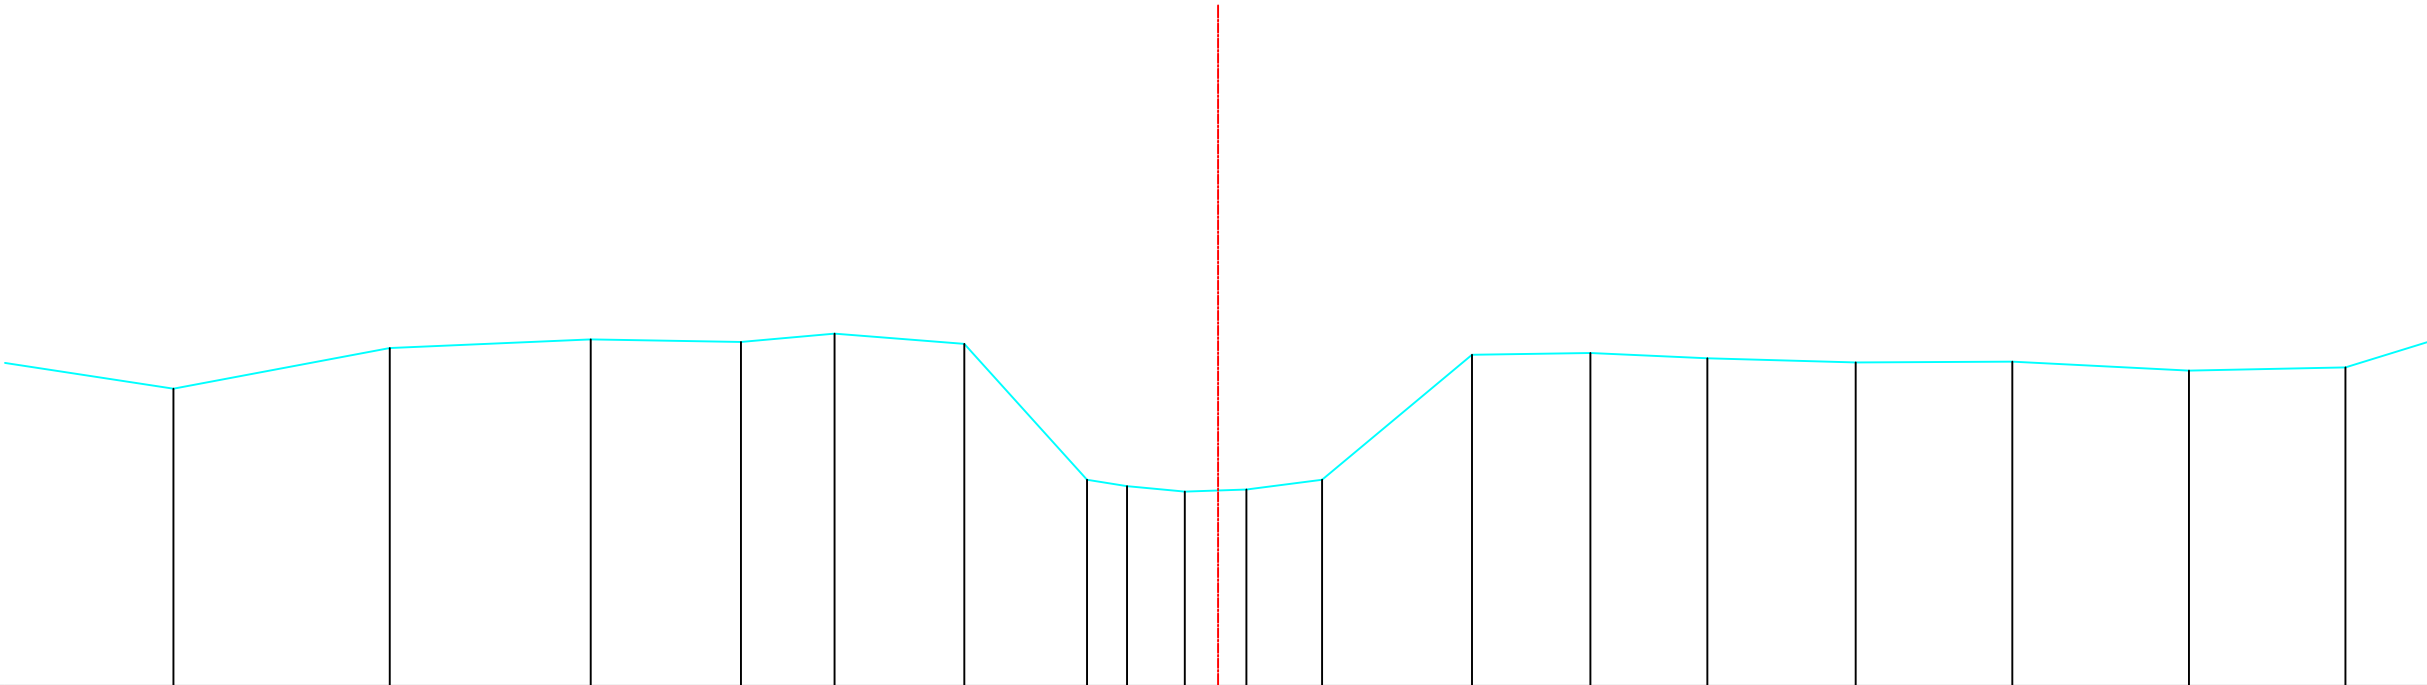

Bestaande hoogten Vaste bodem	10.93	11.47	11.58	11.55	11.66	11.52	9.73	9.64	9.57	9.60	9.73	11.38	11.40	11.33	11.28	11.29	11.17	11.21	
Slibbodem																			
Tussenafstanden	2.67	2.86	2.66	1.99	1.24	1.72	1.63	.53	0.76	0.81	1.00	1.98	1.57	1.55	1.96	2.07	2.34	2.07	1.59
Samengetelde afstanden	-13.82	-10.96	-8.30	-6.31	-5.07	-3.36	-1.73	-1.20	-.44	0.37	1.38	3.36	4.93	6.47	8.44	10.51	12.85	14.91	

Gemeente Steenokkerzeel_Kampenhout

B2003 **Barebeek**

VHAG: 6560

Locatie ataspunt (LB72): X-coördinaat: 160522,9884 Y-coördinaat: 181741,0537

DWARSPROFIELPLAN

Ataspunt - 378
Datum opmeting: 2000-01-01
Schaal: 1/100

