


Legende

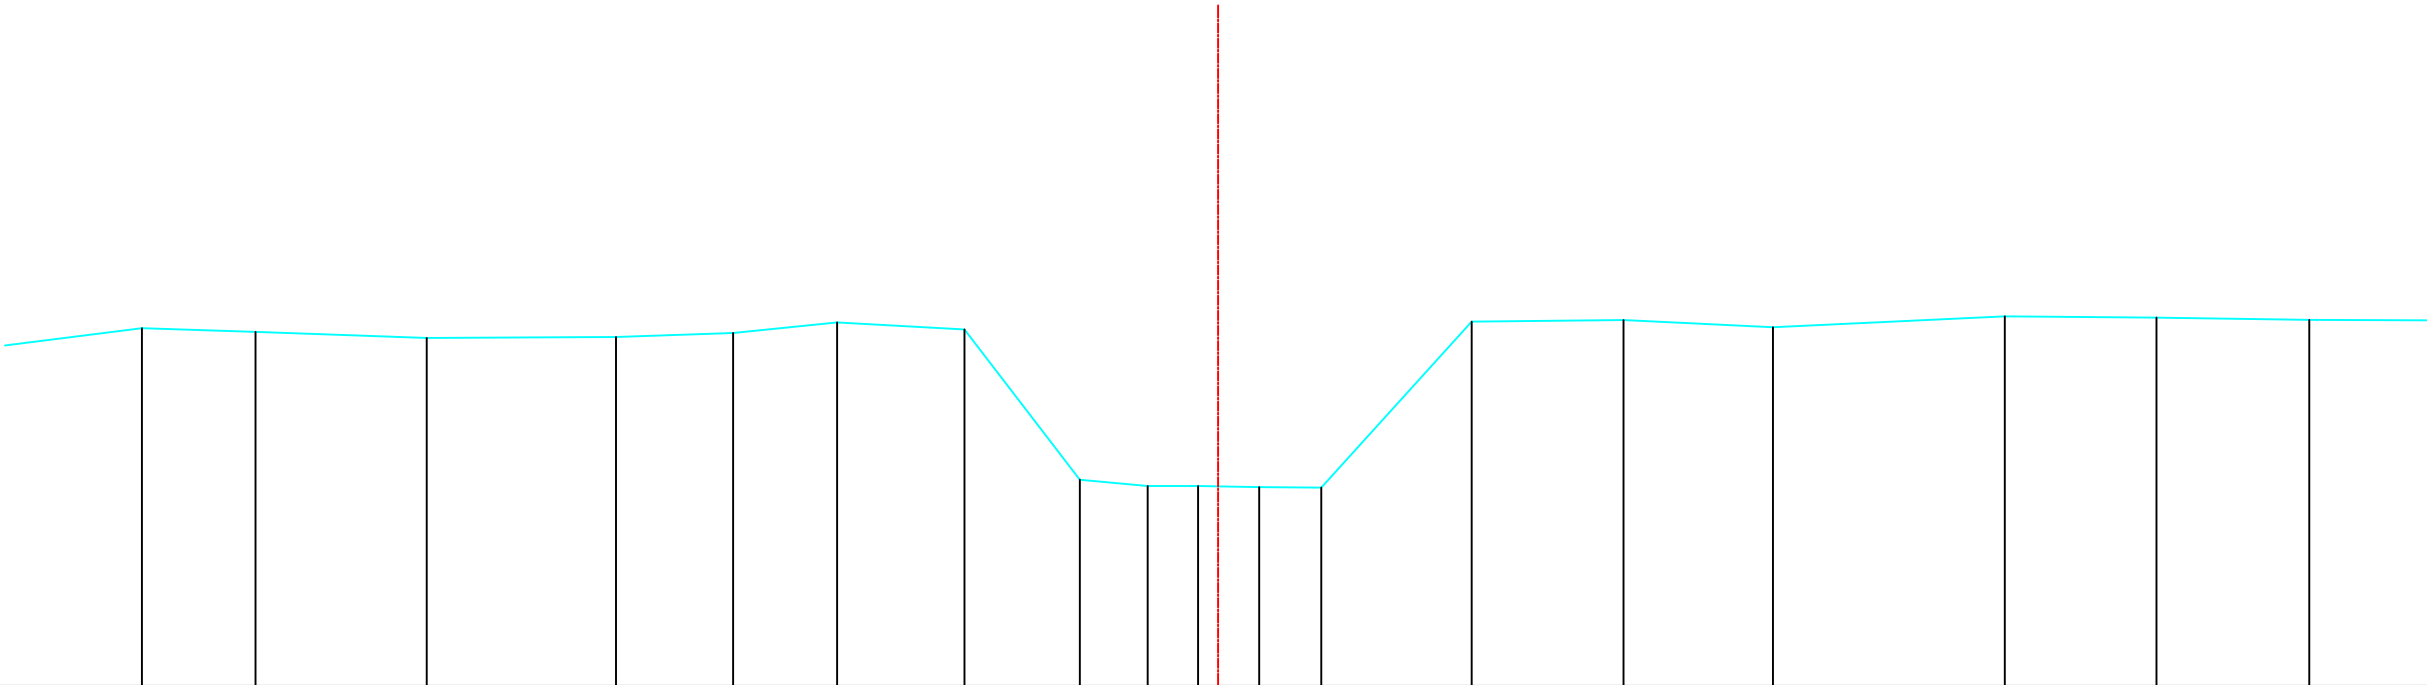

Bestaande hoogten Vaste bodem	11.73	11.68	11.60	11.62	11.67	11.81	11.71	9.73	9.65	9.64	9.63	9.62	11.82	11.84	11.74	11.89	11.87	11.84	
Slibbodem																			
Tussenafstanden	2.67	1.50	2.27	2.50	1.55	1.38	1.69	1.52	0.90	0.67	0.81	0.82	1.99	2.01	1.98	3.07	2.01	2.02	1.96
Samengetelde afstanden	-14.24	-12.73	-10.47	-7.97	-6.41	-5.04	-3.35	-1.83	-0.93	-0.26	0.54	1.37	3.36	5.37	7.34	10.41	12.42	14.44	

Gemeente Steenokkerzeel_Kampenhout

B2003 **Barebeek**

VHAG: 6560

Locatie atlaspunt (LB72): X-coördinaat: 160500,4736 Y-coördinaat: 181641,5296

DWARSPROFIELPLAN

Atlaspunt - 380
Datum opmeting: 2000-01-01
Schaal: 1/100

