
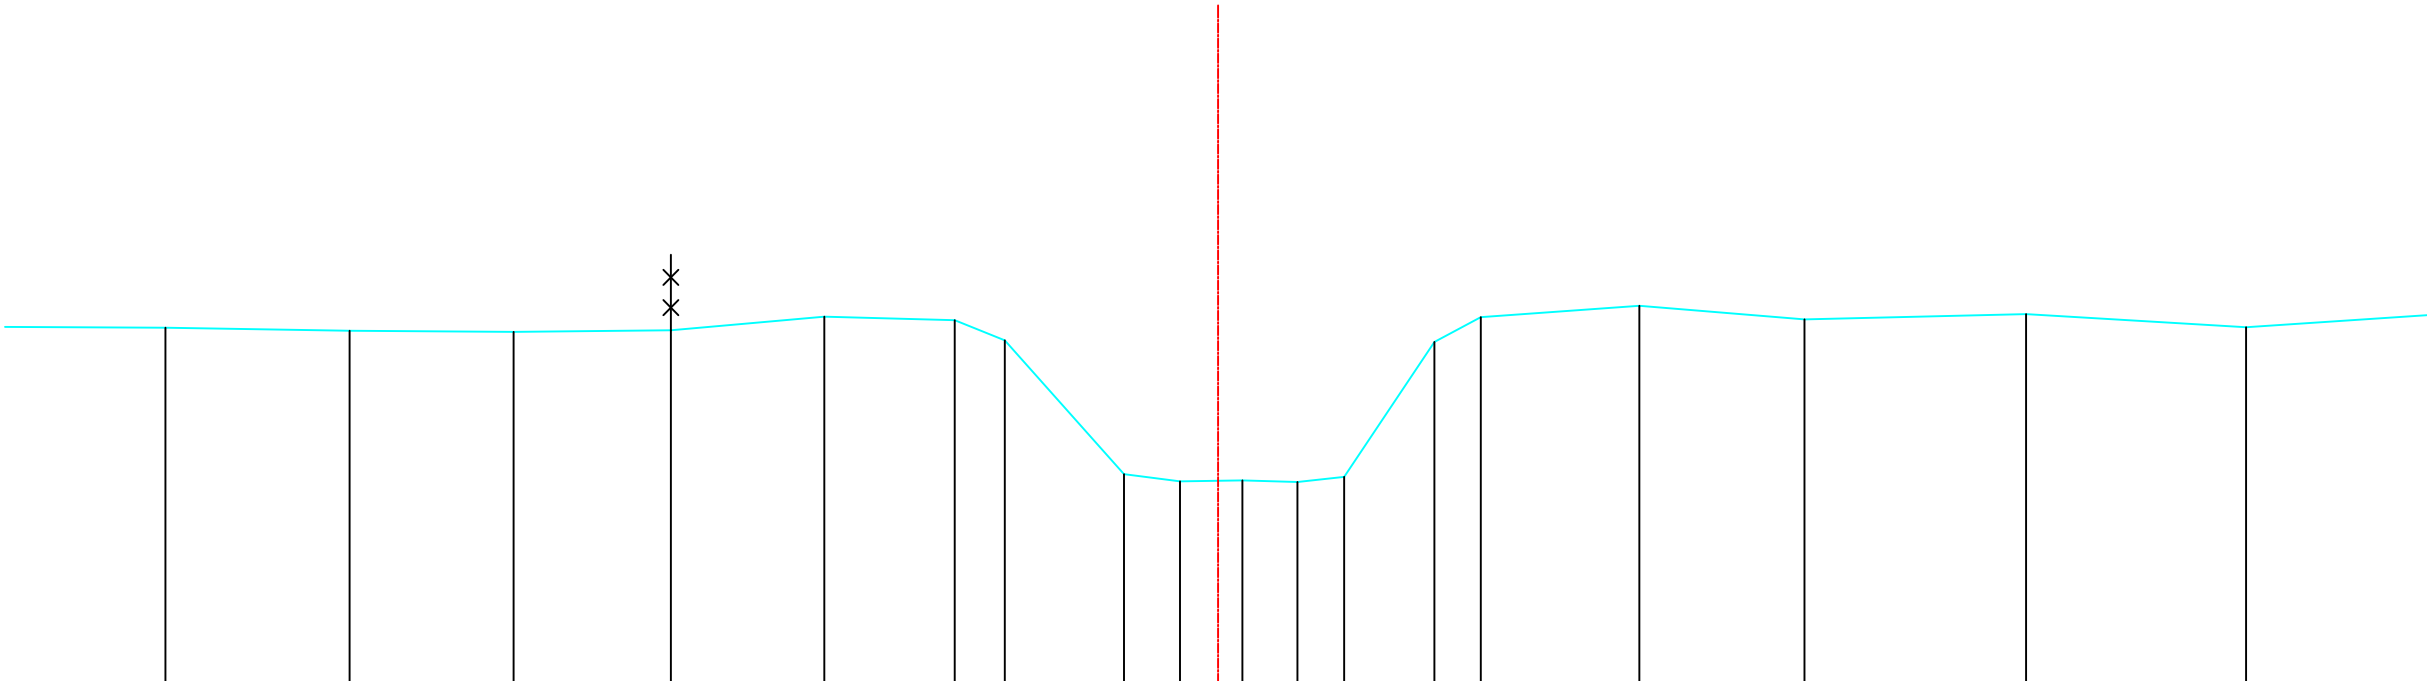


Legende

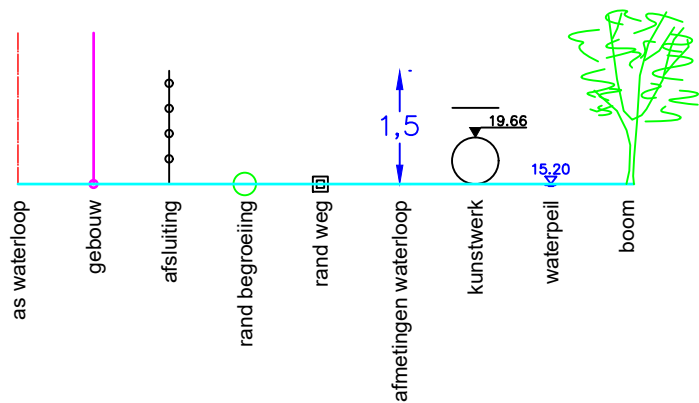

Bestaande hoogten Vaste bodem	11.74	11.70	11.68	11.70	11.88	11.84	11.57	9.80	9.71	9.72	9.70	9.77	11.55	11.88	12.03	11.85	11.92	11.75	
Slibbodem																			
Tussenafstanden	2.41	2.44	2.17	2.08	2.03	1.73	0.66	1.58	0.74	0.83	0.73	0.62	1.19	0.61	2.10	2.18	2.93	2.91	3.04
Samengetelde afstanden	-13.93	-11.49	-9.32	-7.24	-5.21	-3.48	-2.82	-1.24	-0.50	0.32	1.05	1.67	2.86	3.48	5.57	7.76	10.69	13.60	

Gemeente Steenokkerzeel_Kampenhout

B2003 **Barebeek**

VHAG: 6560

Locatie atlaspunt (LB72): X-coördinaat: 160482,9509 Y-coördinaat: 181530,5472

DWARSPROFIELPLAN

Atlaspunt - 382
Datum opmeting: 2000-01-01
Schaal: 1/100

