


Legende

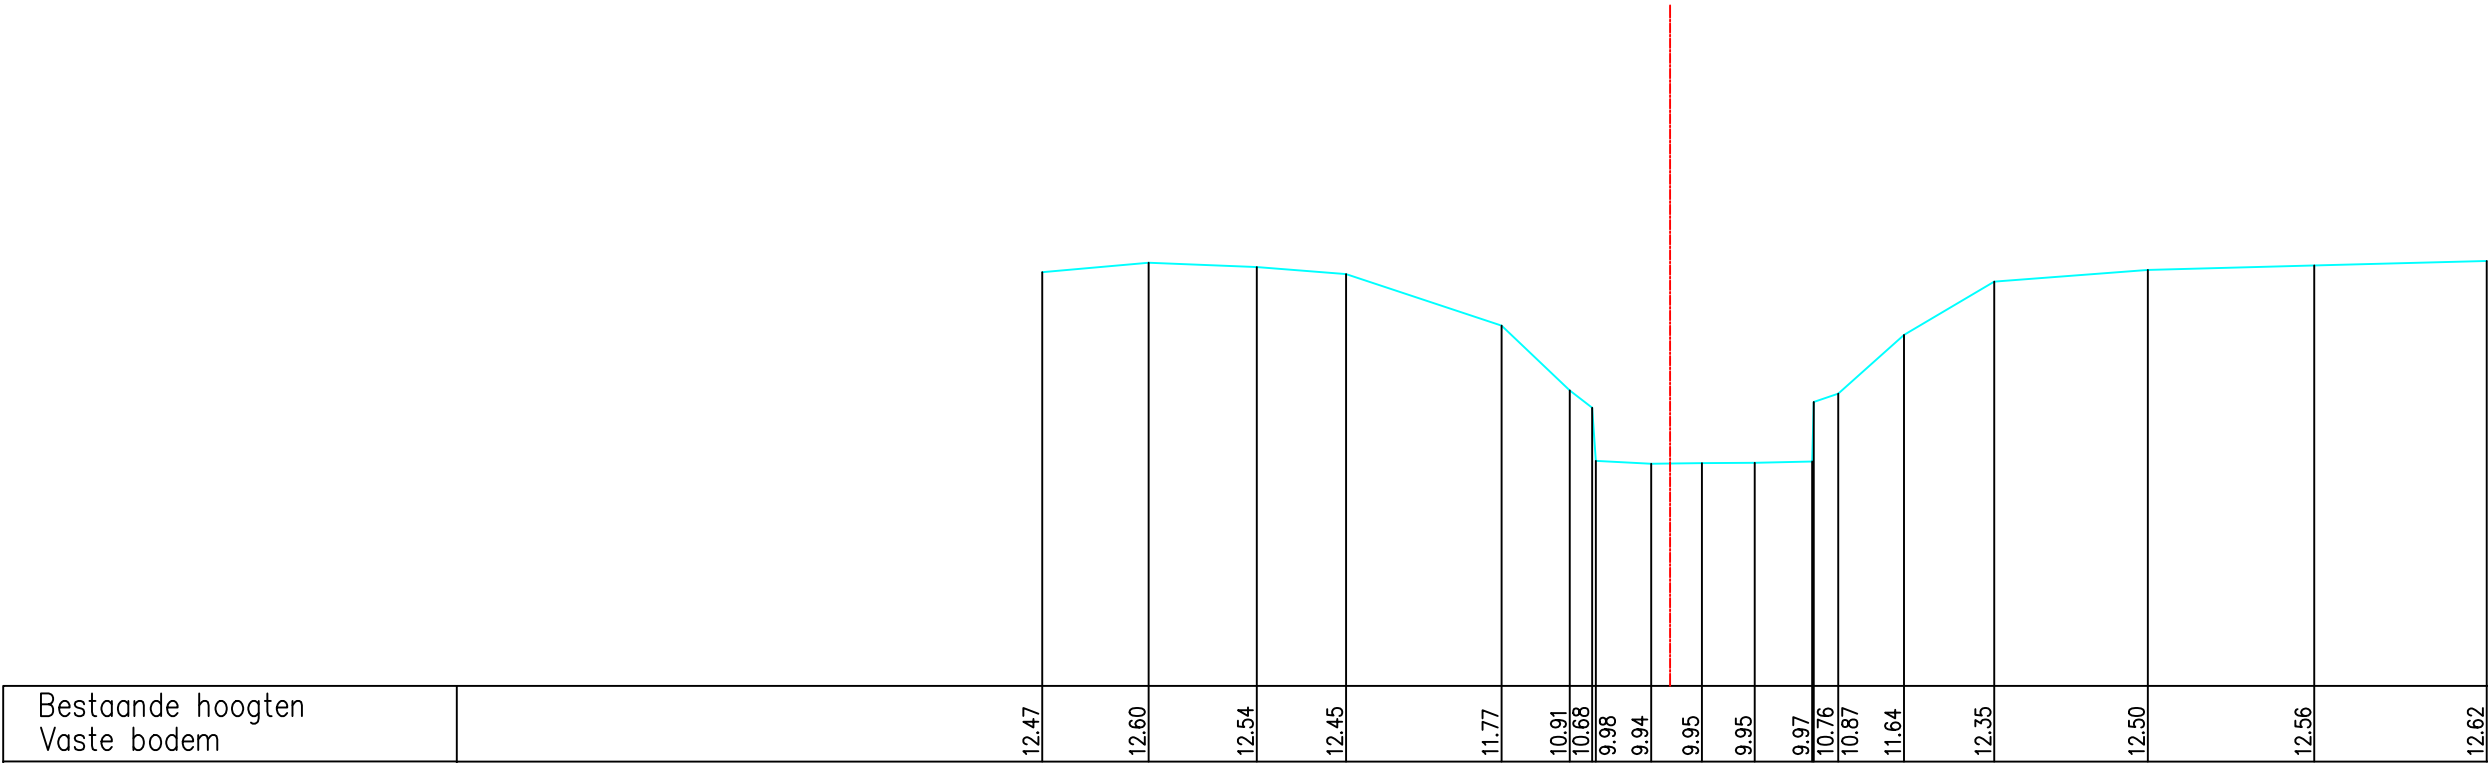

Bestaande hoogten Vaste bodem	12.47	12.60	12.54	12.45	11.77	10.91	10.68	9.98	9.94	9.95	9.95	9.97	10.76	10.87	11.64	12.35	12.50	12.56	12.62
Slibbodem																			
Tussenafstanden		1.41	1.43	1.18	2.06	0.90	0.30	0.73	0.67	0.70	0.76	0.32	0.87	1.19	2.03	2.20	2.28		
Samengetelde afstanden	-8.31	-6.90	-5.47	-4.29	-2.23	-1.33	-1.03	-0.98	-0.25	0.42	1.12	1.88	1.90	2.23	3.10	4.29	6.32	8.52	10.80

Gemeente Steenokkerzeel_Kampenhout

B2003 **Barebeek**

VHAG: 6560

Locatie atlaspunt (LB72): X-coördinaat: 160481,5187 Y-coördinaat: 181513,5445

DWARSPROFIELPLAN

Atlaspunt - 383
Datum opmeting: 2000-01-01
Schaal: 1/100

