
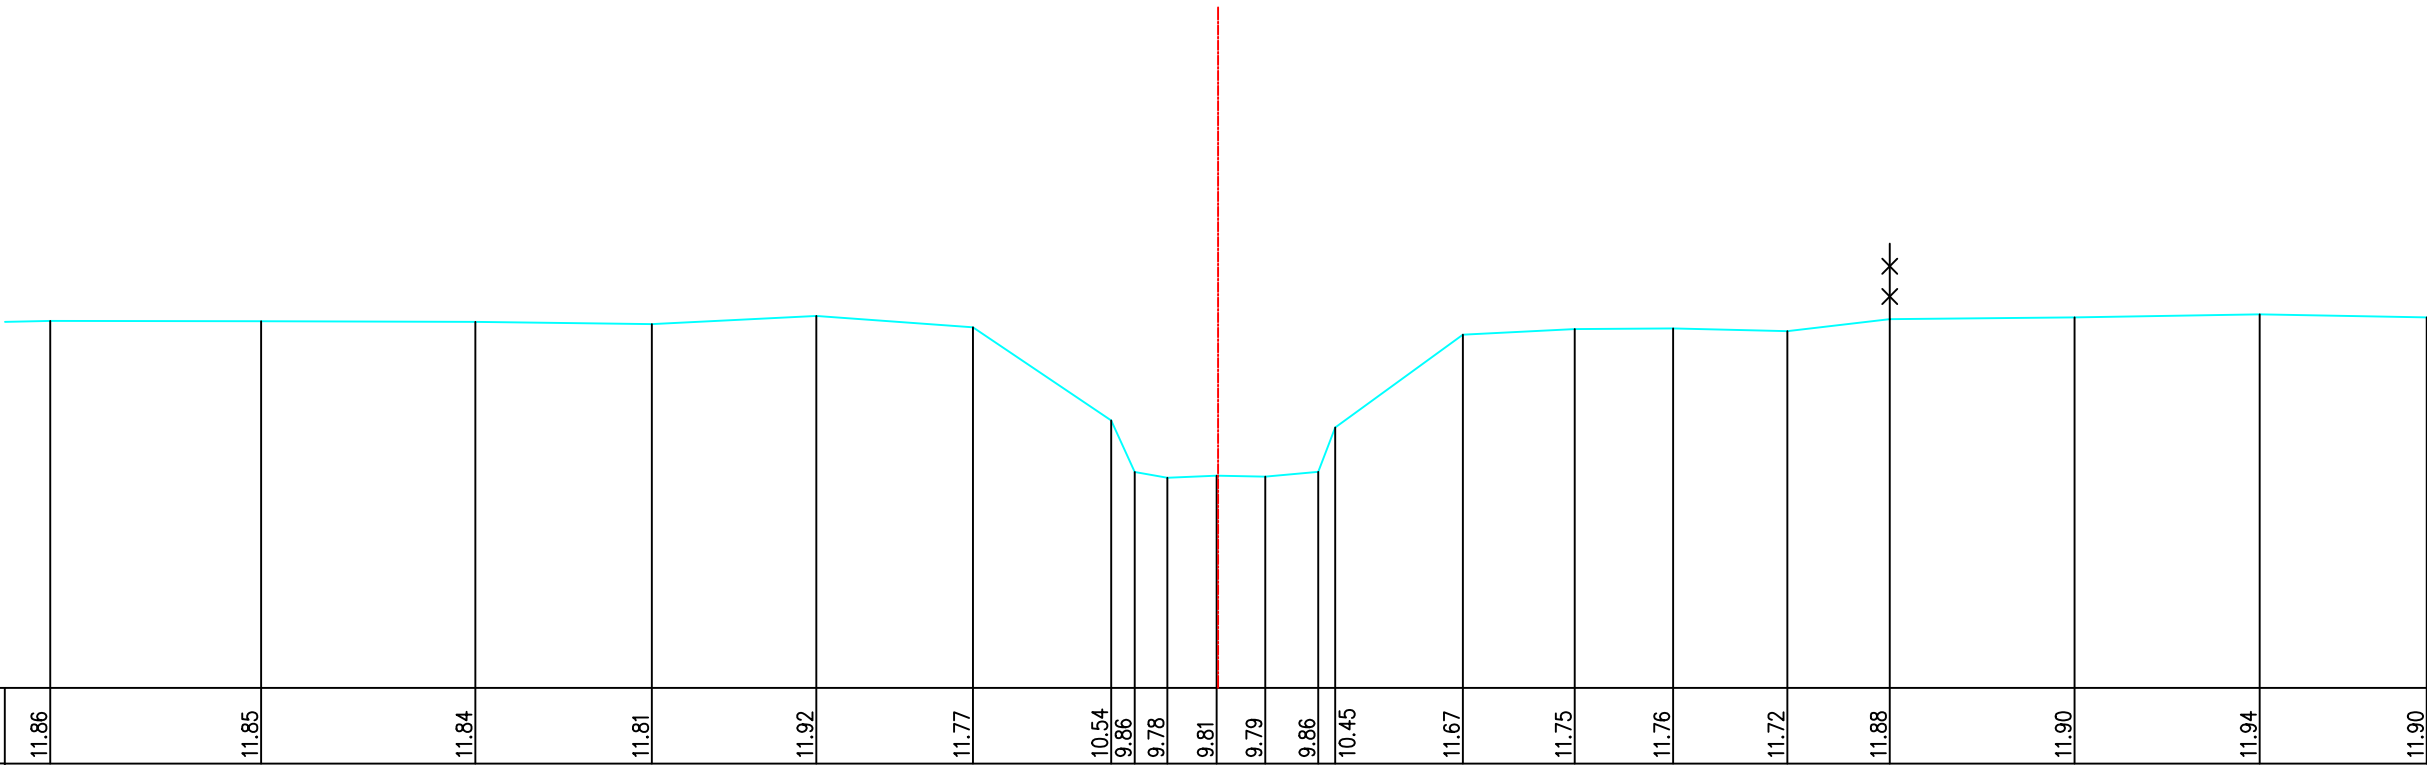


Legende

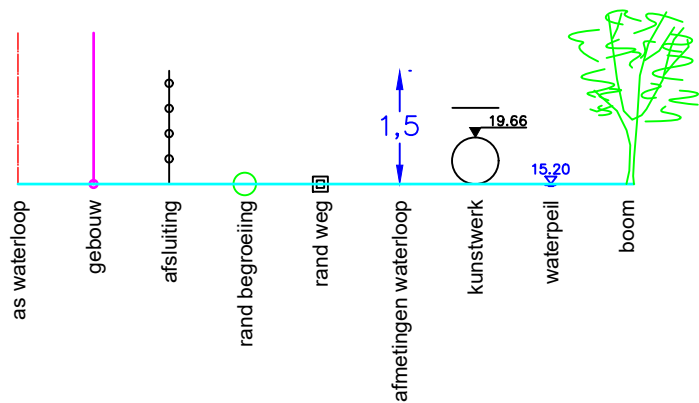

Bestaande hoogten Vaste bodem	11.86	11.85	11.84	11.81	11.92	11.77	10.54	9.86	9.78	9.81	9.79	9.86	10.45	11.67	11.75	11.76	11.72	11.88	11.90	11.94	11.90
Slibbodem																					
Tussenafstanden		2.79	2.83	2.34	2.17	2.07	1.83	.31	.43	0.65	0.64	0.70	.23	1.69	1.48	1.30	1.51	1.35	2.44	2.45	2.21
Samengetelde afstanden	-15.45	-12.66	-9.82	-7.49	-5.32	-3.24	-1.41	-1.10	-.67	-.02	0.62	1.33	1.55	3.24	4.72	6.02	7.53	8.89	11.33	13.78	15.99

Gemeente Steenokkerzeel_Kampenhout

B2003 **Barebeek**

VHAG: 6560

Locatie ataspunt (LB72): X-coördinaat: 160443,5148 Y-coördinaat: 181463,3327

DWARSPROFIELPLAN

Atlaspunt - 385
Datum opmeting: 2000-01-01
Schaal: 1/100

