


Legende

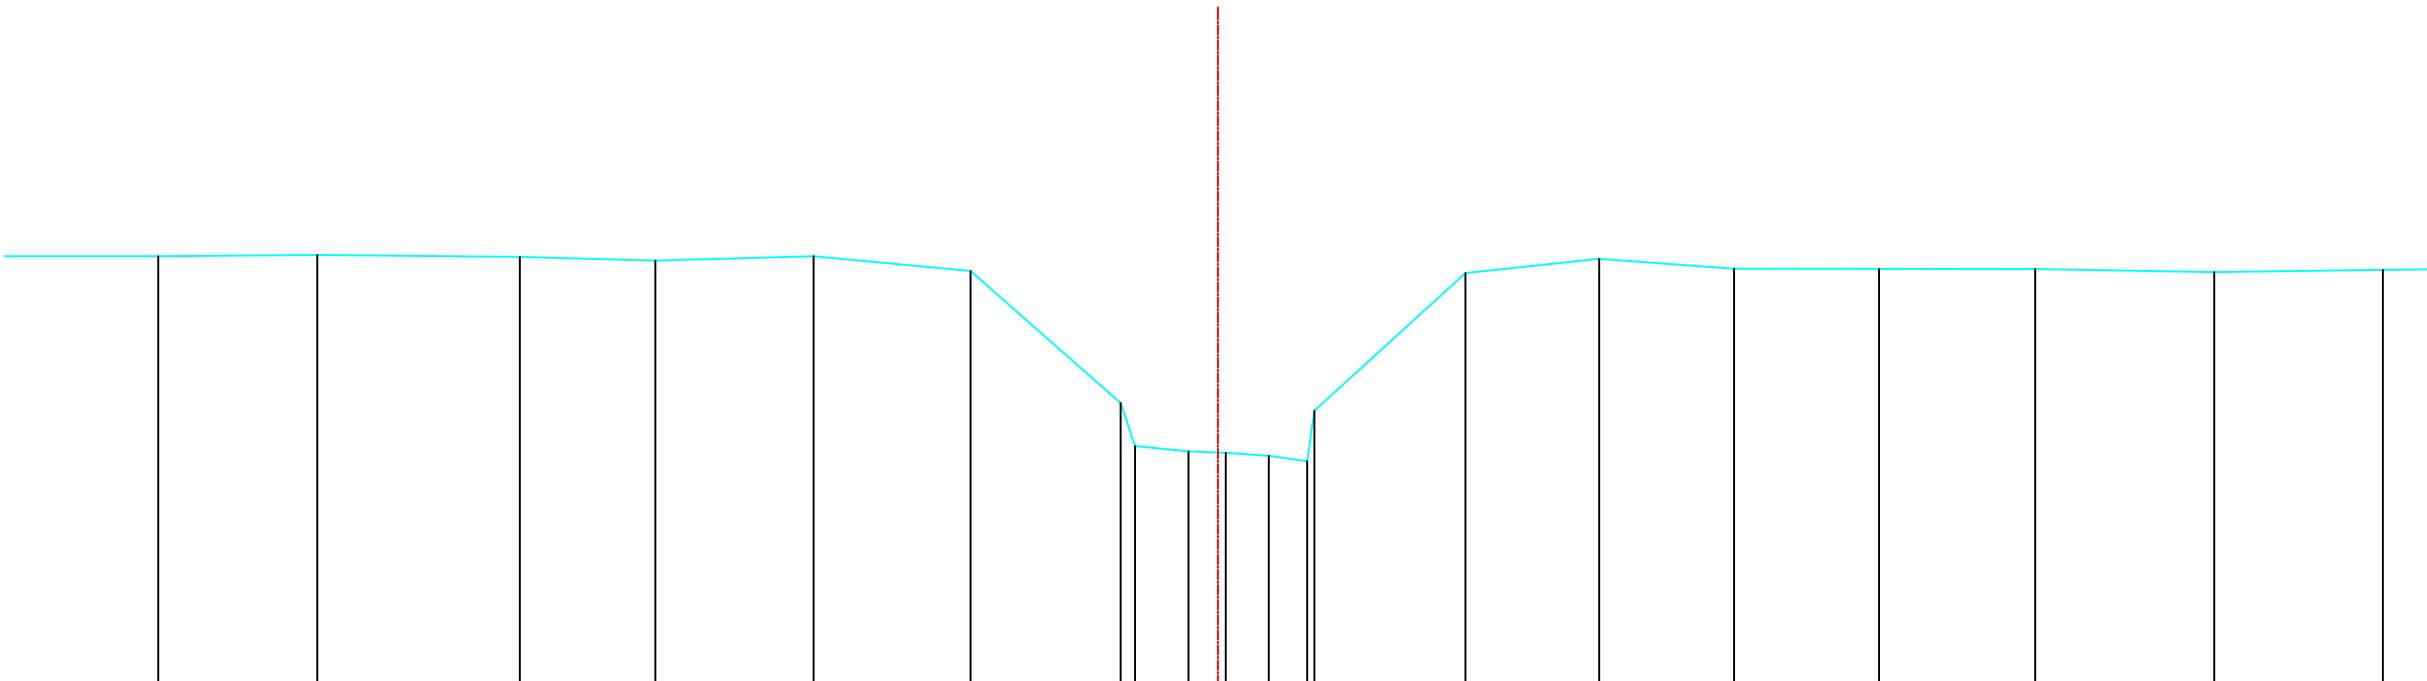

Bestaande hoogten Vaste bodem	12.71	12.73	12.70	12.65	12.71	12.52	10.77	10.20	10.13	10.11	10.07	10.00	10.67	12.49	12.68	12.55	12.54	12.54	12.50	12.53
Slibbodem																				
Tussenafstanden	2.05	2.10	2.68	1.79	2.09	2.08	1.99	.19	.71	.49	.57	.51	1.10	2.00	1.77	1.78	1.92	2.07	2.37	2.23
Samengetelde afstanden	-14.02	-11.92	-9.24	-7.44	-5.35	-3.27	-1.29	-1.10	-.39	0.10	0.67	1.18	1.28	3.27	5.04	6.83	8.74	10.81	13.18	15.41

Gemeente Steenokkerzeel_Kampenhout

B2003 **Barebeek**

VHAG: 6560

Locatie atlaspunt (LB72): X-coördinaat: 160210,2426 Y-coördinaat: 181147,0296

DWARSPROFIELPLAN

Atlaspunt - 393
Datum opmeting: 2000-01-01
Schaal: 1/100

