


Legende

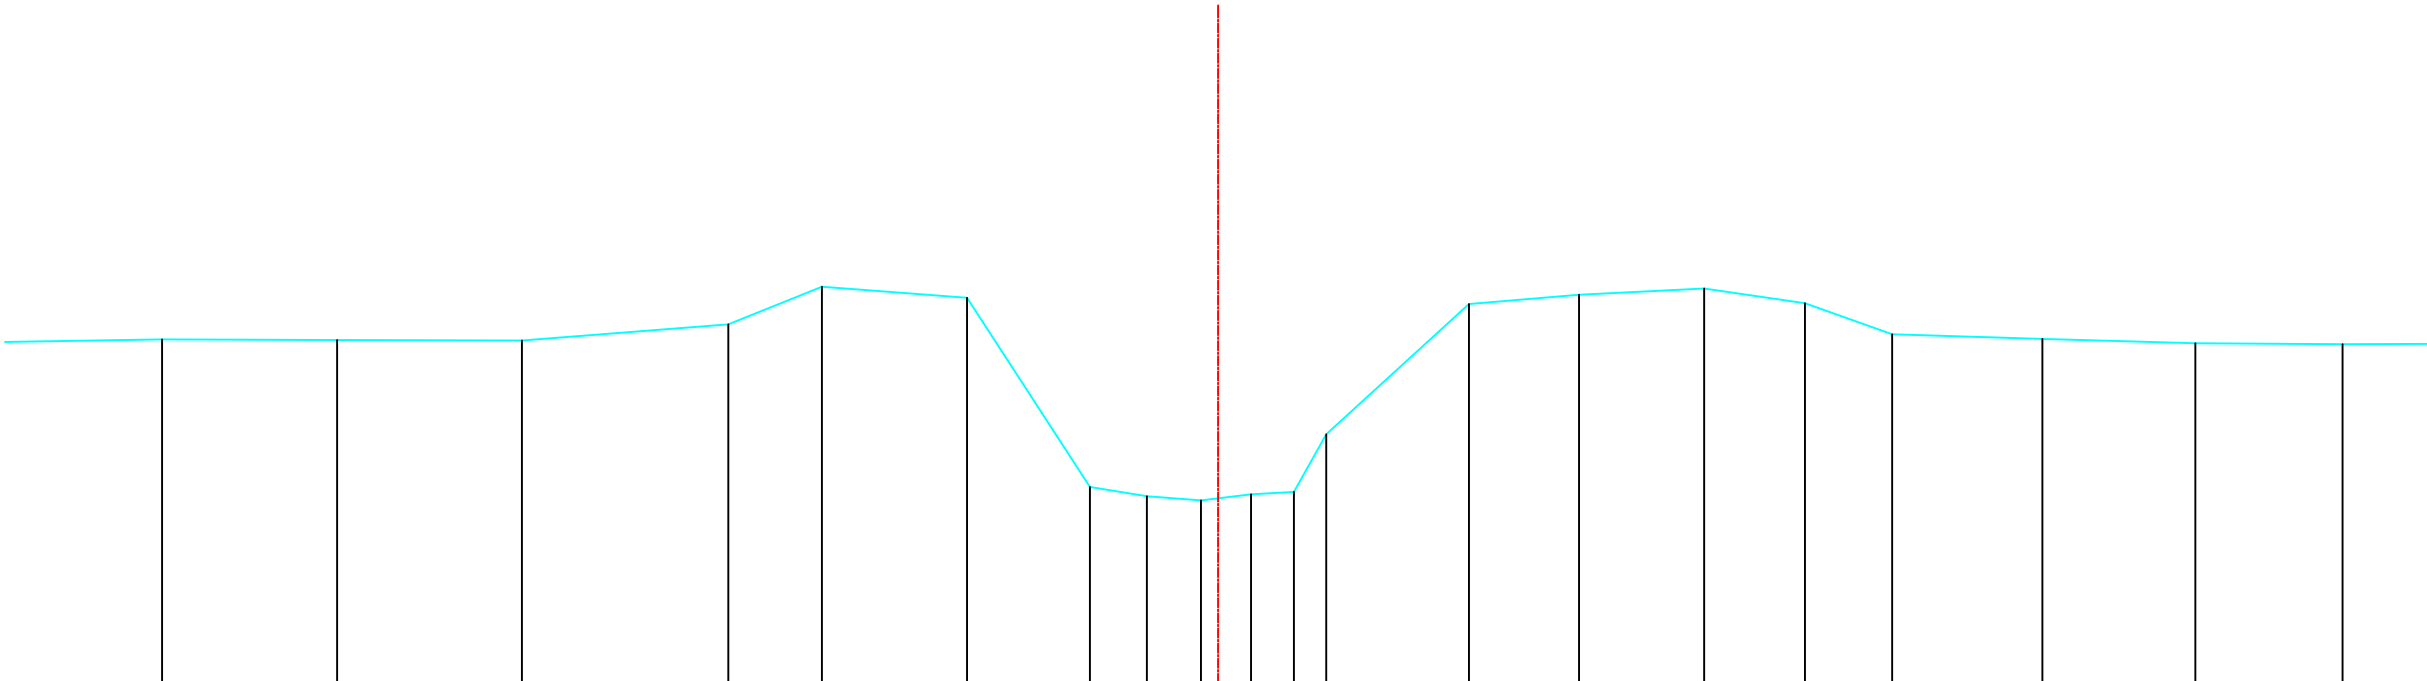

Bestaande hoogten Vaste bodem	12.58	12.57	12.57	12.78	13.28	13.13	10.63	10.51	10.46	10.54	10.57	11.33	13.05	13.17	13.26	13.06	12.65	12.59	12.53	12.52	
Slibbodem																					
Tussenafstanden	2.50	2.31	2.44	2.73	1.24	1.92	1.63	0.75	0.72	0.66	.57	.43	1.89	1.46	1.65	1.33	1.15	1.99	2.02	1.95	1.97
Samengetelde afstanden	-13.97	-11.65	-9.21	-6.48	-5.24	-3.32	-1.70	-.94	-.23	0.44	1.00	1.43	3.32	4.78	6.43	7.76	8.92	10.91	12.93	14.88	

Gemeente Steenokkerzeel_Kampenhout

B2003 **Barebeek**

VHAG: 6560

Locatie atlaspunt (LB72): X-coördinaat: 160202,1158 Y-coördinaat: 181101,883

DWARSPROFIELPLAN

Atlaspunt - 395
Datum opmeting: 2000-01-01
Schaal: 1/100

