
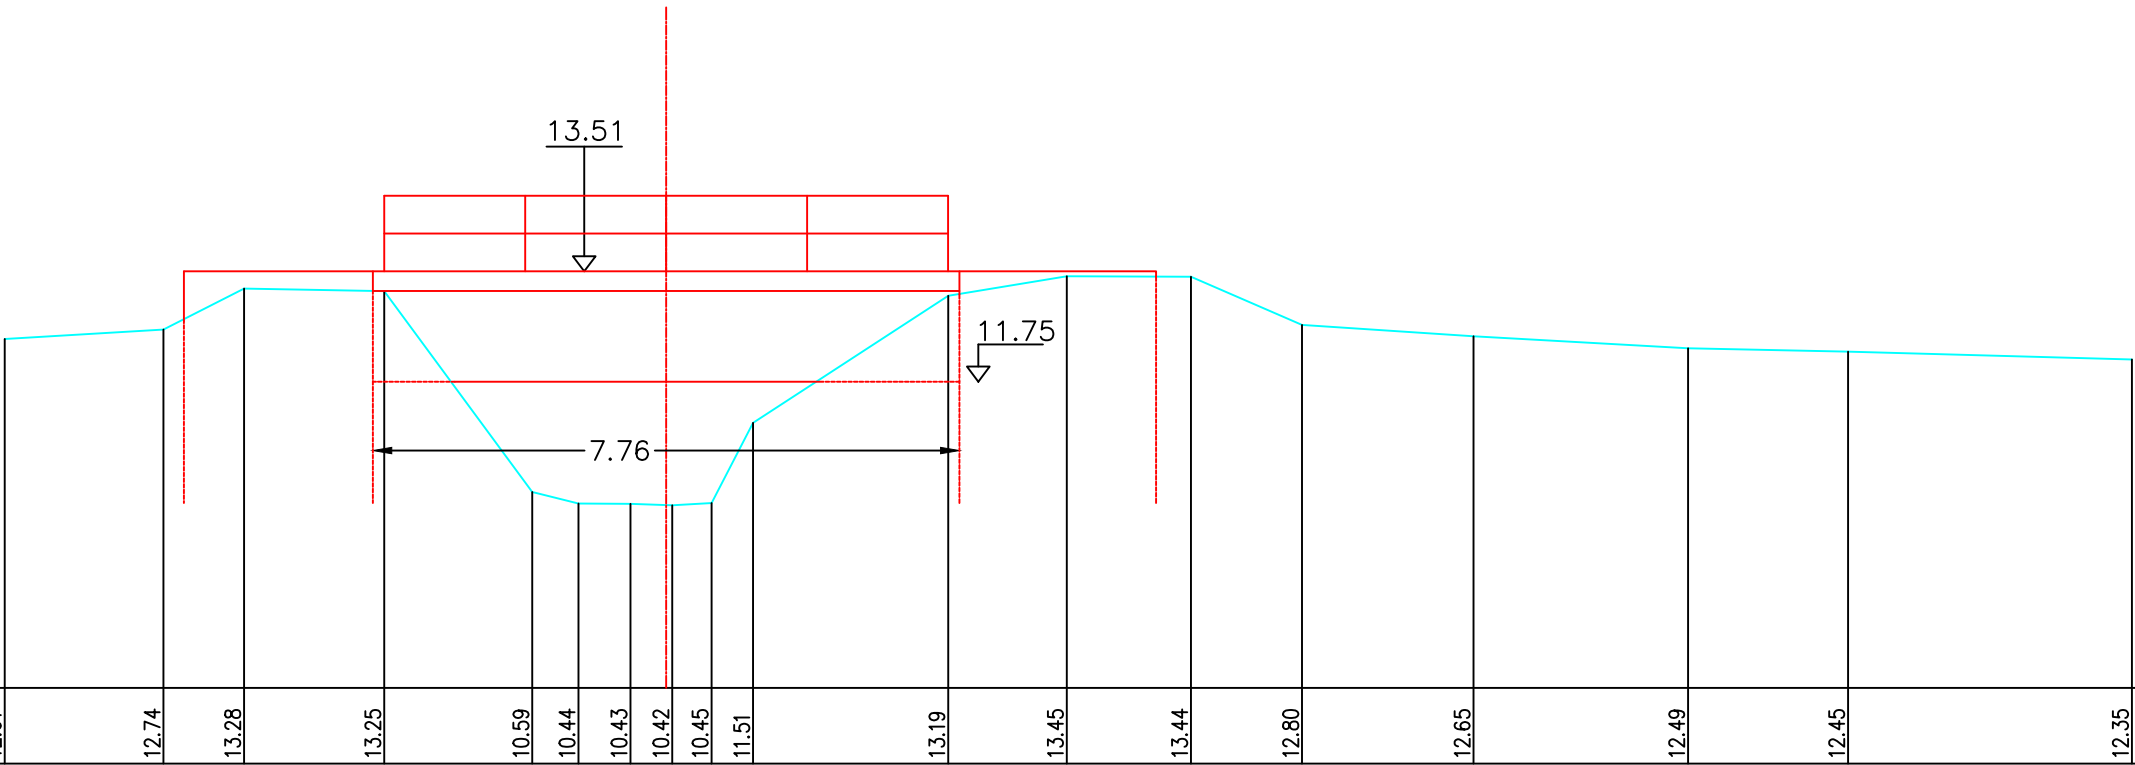


Legende

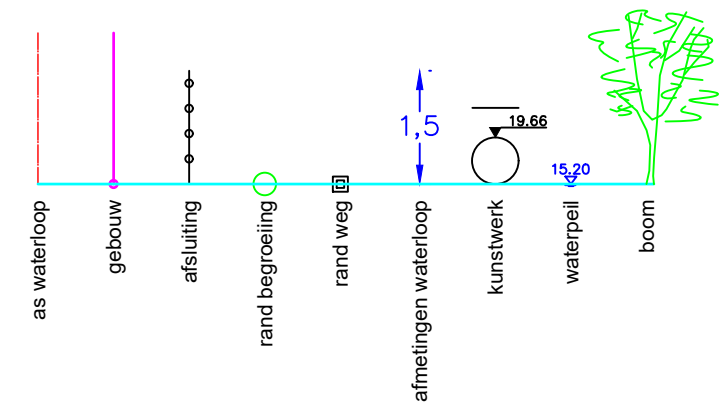

Bestaande hoogten Vaste bodem	12.61	12.74	13.28	13.25	10.59	10.44	10.43	10.42	10.45	11.51	13.19	13.45	13.44	12.80	12.65	12.49	12.45	12.35
Slibbodem																		
Tussenafstanden		2.10	1.07	1.85	1.96	0.61	0.69	.55	.52	.55	2.58	1.57	1.64	1.47	2.27	2.84	2.12	3.75
Samengetelde afstanden	-8.75	-6.65	-5.58	-3.73	-1.77	-1.16	-.47	0.08	0.60	1.15	3.73	5.30	6.94	8.41	10.68	13.52	15.64	19.39

Gemeente Steenokkerzeel_Kampenhout

B2003 **Barebeek**

VHAG: 6560

Locatie atlaspunt (LB72): X-coördinaat: 160201,2961 Y-coördinaat: 181097,8641

DWARSPROFIELPLAN

Atlaspunt - 396
Datum opmeting: 2000-01-01
Schaal: 1/100

