


Legende

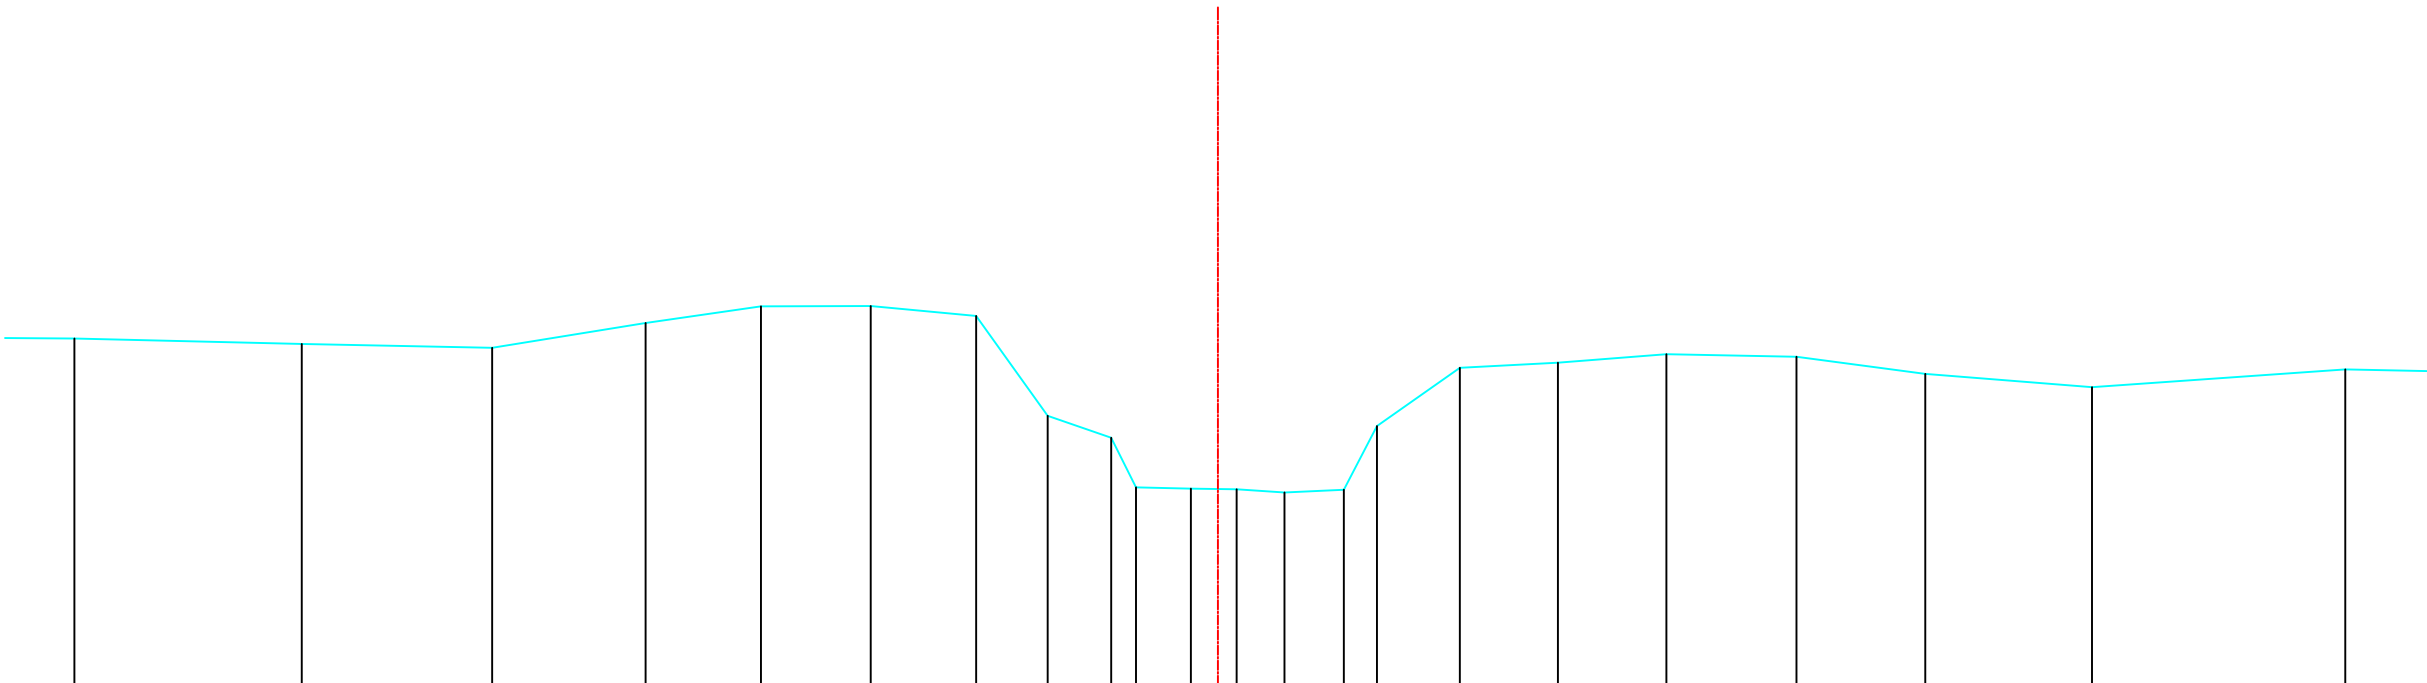

Bestaande hoogten Vaste bodem	12.62	12.55	12.50	12.83	13.05	13.05	12.92	11.60	11.31	10.65	10.64	10.63	10.59	10.62	11.46	12.23	12.30	12.41	12.38	12.15	11.98	12.21
Slibbodem																						
Tussenafstanden		3.01	2.52	2.03	1.52	1.45	1.39	0.95	0.84	.33	0.73	0.60	0.63	0.78	.44	1.10	1.30	1.44	1.72	1.71	2.21	3.35
Samengetelde afstanden	-15.13	-12.12	-9.60	-7.57	-6.05	-4.59	-3.20	-2.25	-1.41	-1.08	-.36	0.25	0.88	1.66	2.10	3.20	4.50	5.93	7.65	9.36	11.56	14.91

Gemeente Steenokkerzeel_Kampenhout

B2003

Barebeek

VHAG: 6560

Locatie atlaspunt (LB72): X-coördinaat: 160177,6228 Y-coördinaat: 180953,0123

DWARSPROFIELPLAN

Atlaspunt - 400
Datum opmeting: 2000-01-01
Schaal: 1/100

