


Hsch 1/100
Lsch 1/100
Vvlak 6 m T.A.W.

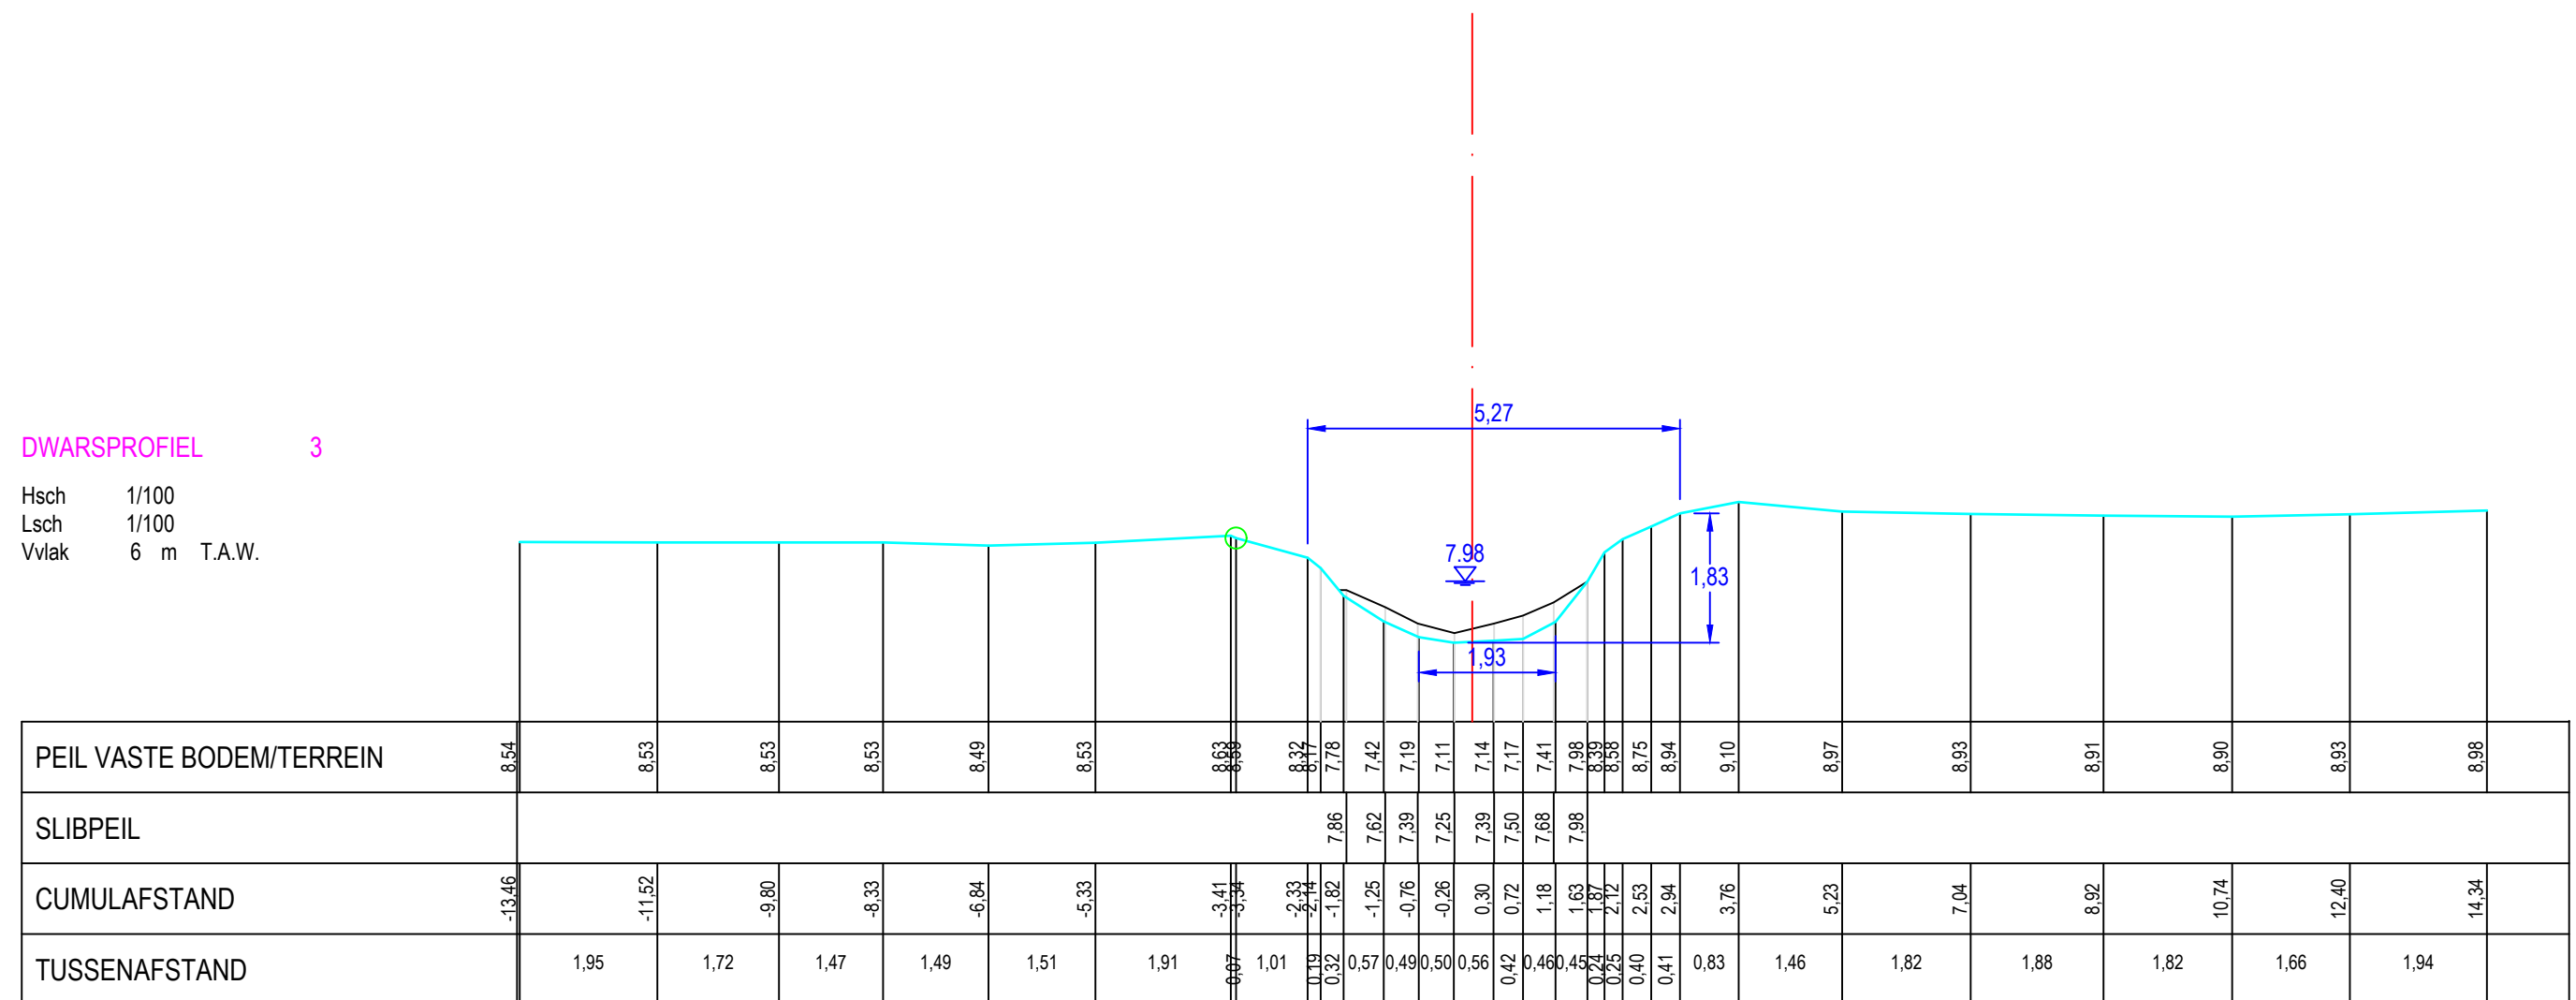

B2268 Beek

