


DWARSPROFIEL 8

Hsch 1/100
Lsch 1/100
Vvlak 7 m T.A.W.

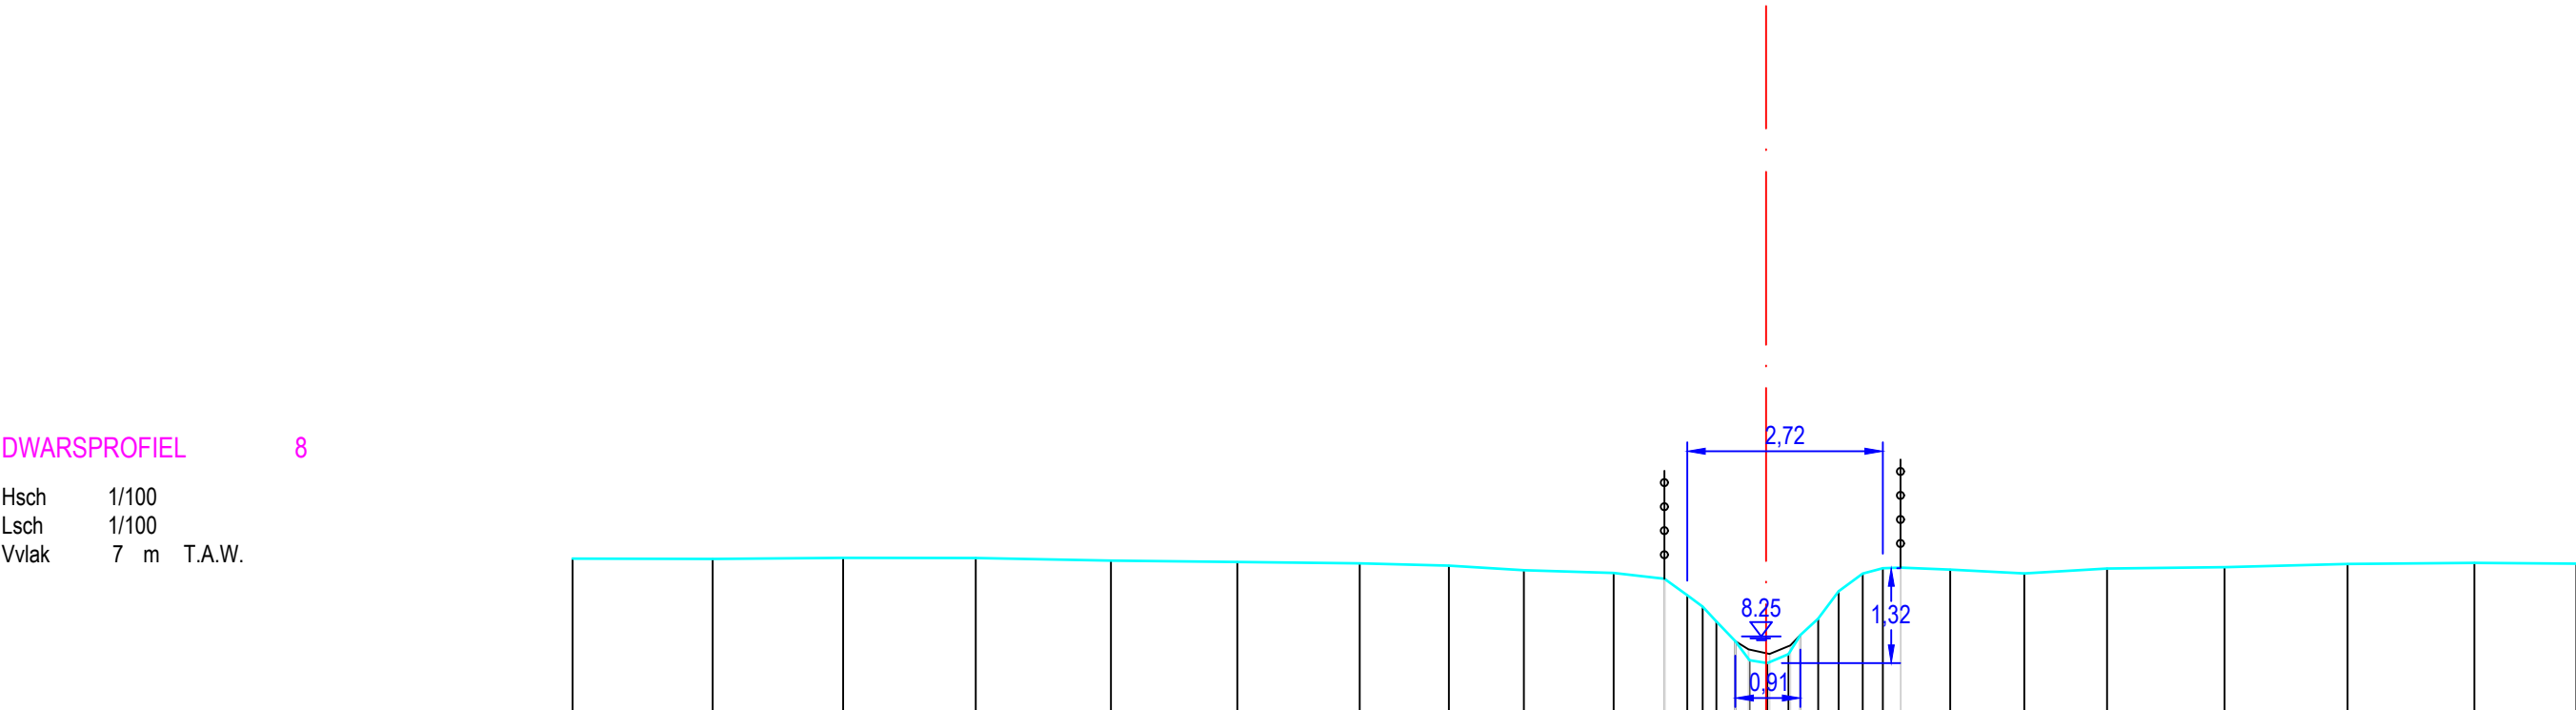

PEIL VASTE BODEM/TERREIN	9.33	9.33	9.34	9.34	9.31	9.29	9.27	9.24	9.17	9.13	9.05	8.83	8.67	8.49	8.25	8.01	8.50	8.88	9.13	9.20	9.21	9.18	9.13	9.20	9.22	9.26	9.27	9.26
SLIBPEIL	8.19																											
CUMULAFSTAND	-16.57	-14.63	-12.82	-10.97	-9.10	-7.34	-5.64	-4.40	-3.36	-2.12	-1.41	-1.09	-0.88	-0.71	-0.58	-0.43	-0.28	-0.12	0.01	0.13	0.29	0.48	0.72	1.01	1.34	1.62	1.87	2.56
TUSSENAFSTAND		1.95	1.81	1.84	1.88	1.76	1.70	1.24	1.04	1.25	0.70	0.32	0.19	0.17	0.15	0.15	0.15	0.15	0.15	0.15	0.15	0.15	0.15	0.15	0.15	0.15	0.15	0.15

Gemeente Haacht

B2268 Beek

VHAG: 6984

Locatie atlaspunt (LB72): X-coördinaat: 170956,015 Y-coördinaat: 184148,7806

DWARSPROFIELPLAN

Atlaspunt - 010
Datum opmeting: 13/01/2020
Schaal: 1/100

