



Legende

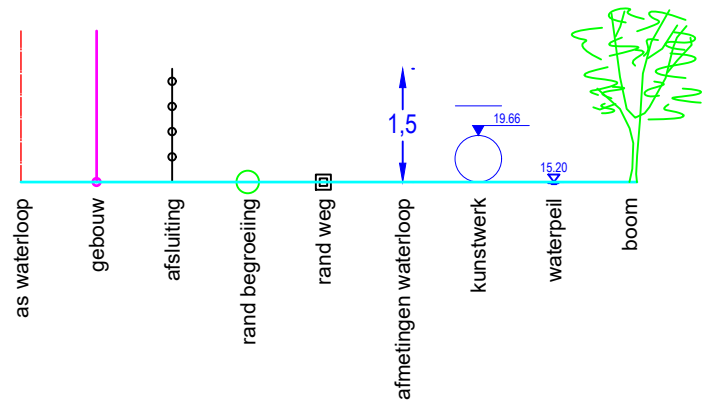

DWARSPROFIEL 3

Hsch 1/100
 Lsch 1/100
 Vvlak 31 m T.A.W.

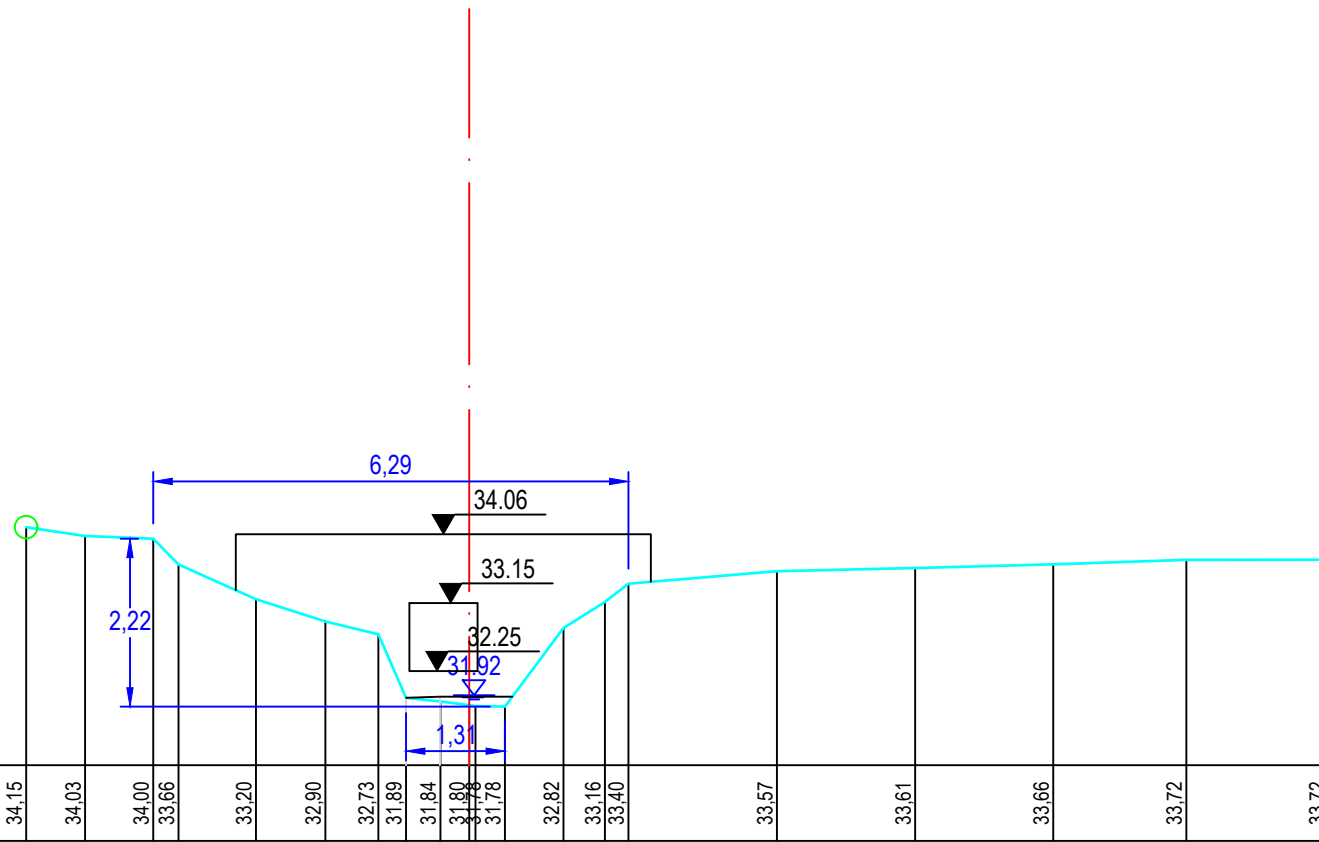

PEIL VASTE BODEM/TERREIN	34.15	34.03	34.00	33.66	33.20	32.90	32.73	31.89	31.84	31.80	31.78	32.82	33.16	33.40	33.57	33.61	33.66	33.72	33.72
SLIBPEIL								31.89	31.91										
CUMULAFSTAND	-5.86	-5.08	-4.18	-3.85	-2.82	-1.90	-1.20	-0.84	-0.38	0.00	0.08	1.25	1.80	2.11	4.07	5.90	7.73	9.49	11.37
TUSSENAFSTAND		0,78	0,90	0,33	1,02	0,92	0,70	0,37	0,46	0,38	0,39	0,78	0,55	0,31	1,97	1,83	1,83	1,76	1,89

Gemeente Sint-Pieters-Leeuw

B1194 **Beek**

VHAG: 7108

Locatie atlaspunt (LB72): X-coördinaat: 141570,1491 Y-coördinaat: 163405,2988

DWARSPROFIELPLAN

Atlaspunt - 003

Datum opmeting: 2020-01-10

Schaal: 1/100



**VLAAMS-
BRABANT**