



Legende

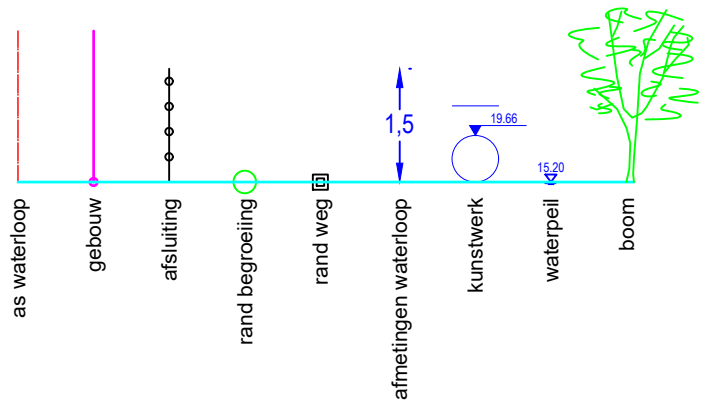

DWARSPROFIEL 7

Hsch	1/100	
Lsch	1/100	
Vvlak	35 m	T.A.W.

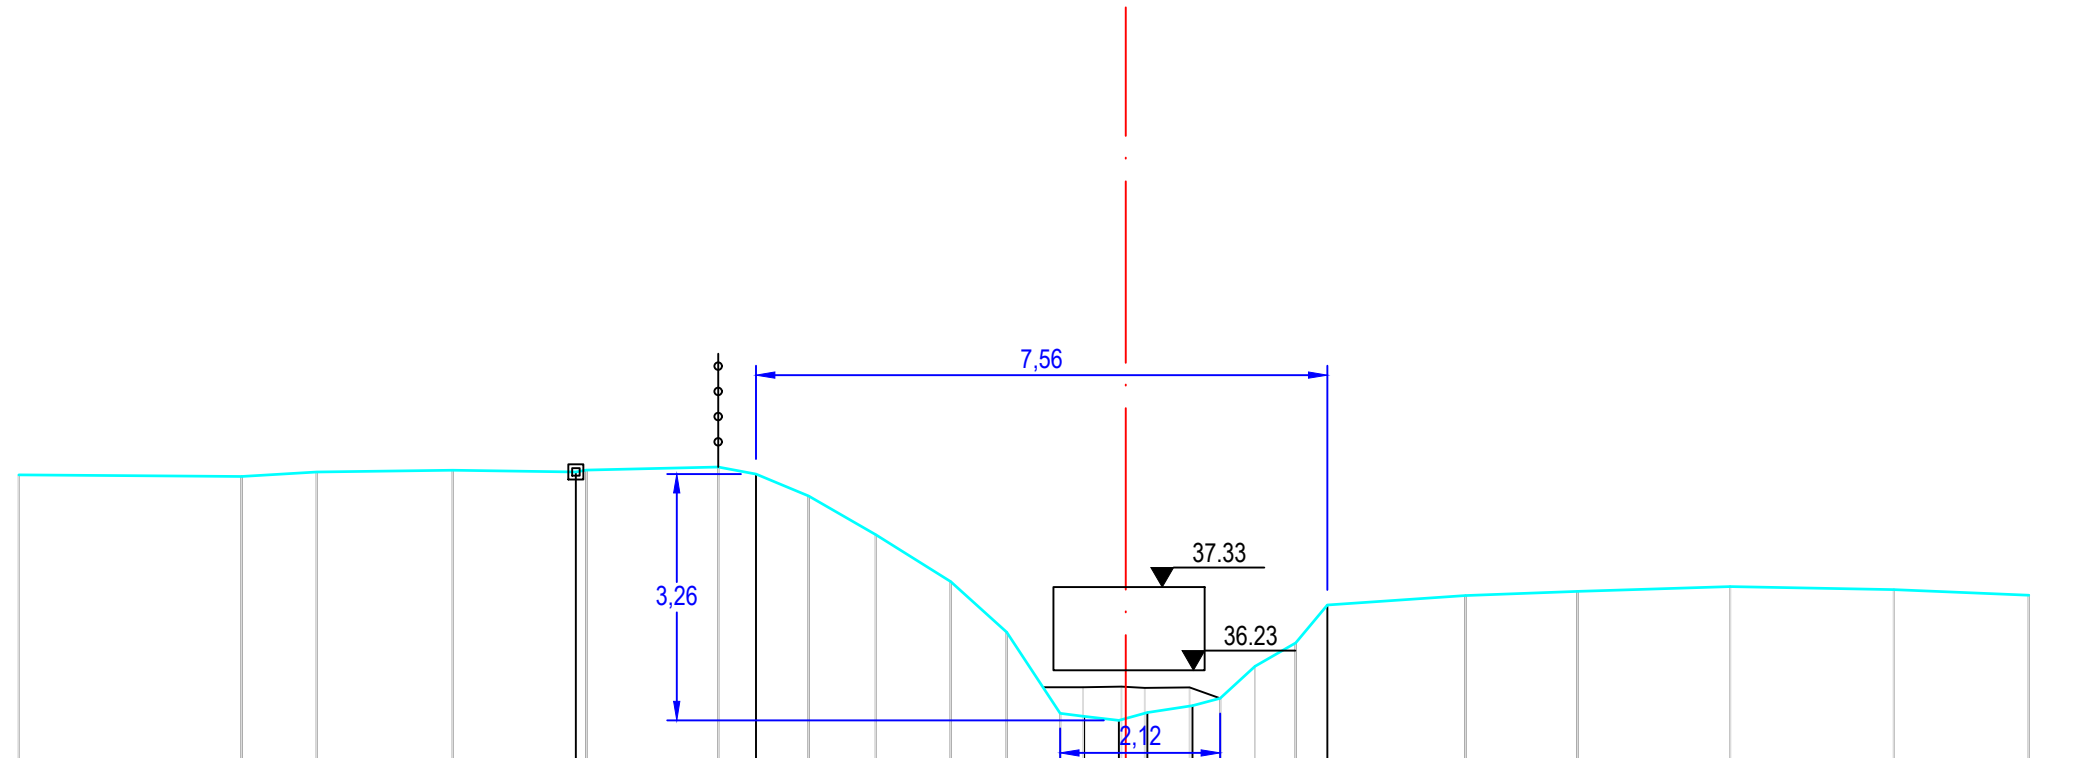

PEIL VASTE BODEM/TERREIN	38.82	38.80	38.86	38.88	38.86	38.88	38.92	38.83	38.54	38.03	37.41	36.74	35.67	35.63	35.57	35.68	35.77	35.86	36.29	36.60	37.10	37.22	37.28	37.34	37.30	37.23
SLIBPEIL																										
CUMULAFSTAND	-14.64	-11.70	-10.70	-8.90	-7.27	-7.14	-5.39	-4.89	-4.20	-3.31	-2.32	-1.58	-0.87	-0.55	-0.09	0.29	0.88	1.25	1.71	2.25	2.67	4.49	5.97	7.99	10.16	11.95
TUSSENAFSTAND	2.95	1.00	1.80	1.63	0.14	1.74	0.50	0.70	0.89	0.99	0.74	0.71	0.32	0.46	0.38	0.60	0.37	0.46	0.54	0.42	1.83	1.48	2.02	2.17	1.78	

Gemeente Sint-Pieters-Leeuw

B1194 Beek

VHAG:7108

Locatie atlaspunt (LB72): X-coördinaat: 141337,8955 Y-coördinaat: 163084,7814

DWARSPROFIELPLAN

Atlaspunt - 007

Datum opmeting: 2020-01-10

Schaal:	1/100
---------	-------

