



Legende

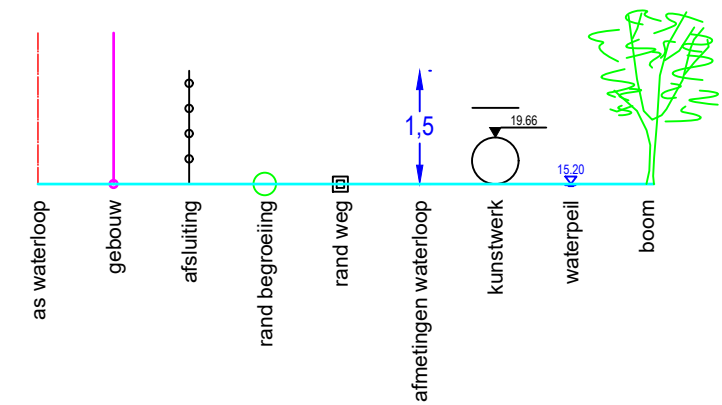

DWARSPROFIEL 1

Hsch 1/100
Lsch 1/100
Vvlak 31 m T.A.W.

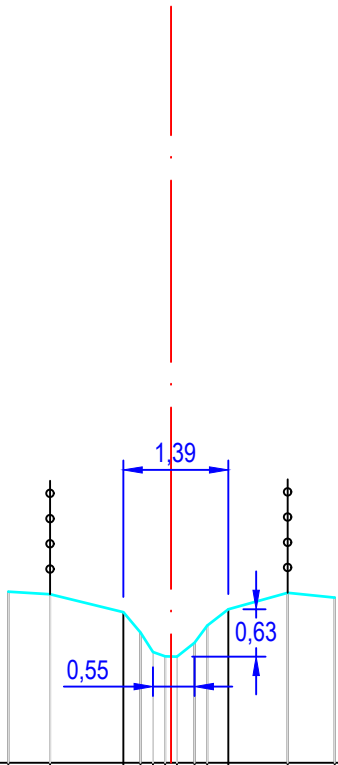

PEIL VASTE BODEM/TERREIN	33,26	33,23	32,99	32,72	32,47	32,44	32,41	32,50	32,81	33,03	33,25	33,18
SLIBPEIL												
CUMULAFSTAND	-2,15	-1,60	-0,63	-0,41	-0,24	-0,09	0,08	0,31	0,48	0,76	1,54	2,17
TUSSENAFSTAND	0,55	0,97	0,27	0,16	0,15	0,23	0,17	0,28	0,79	0,62		

Gemeente Holsbeek

B3197 **Begijnenloop**

VHAG: 45607

Locatie atlaspunt (LB72): X-coördinaat: 183566,609 Y-coördinaat: 182419,2954

DWARSPROFIELPLAN

Atlaspunt - 001
Datum opmeting: 2020-01-24
Schaal: 1/100

