



Legende

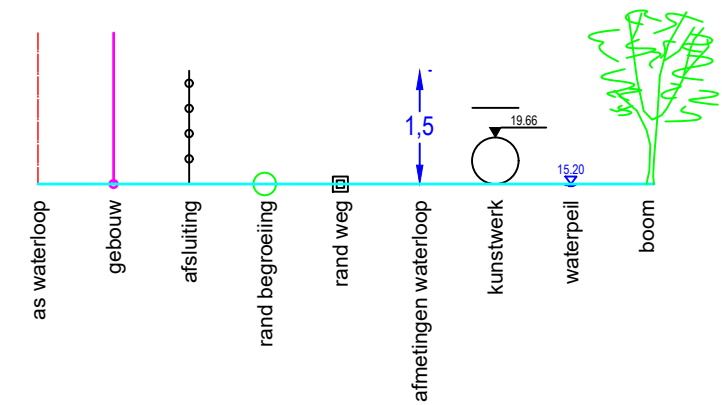

DWARSPROFIEL 4

Hsch 1/100
Lsch 1/100
Vvlak 42 m T.A.W.

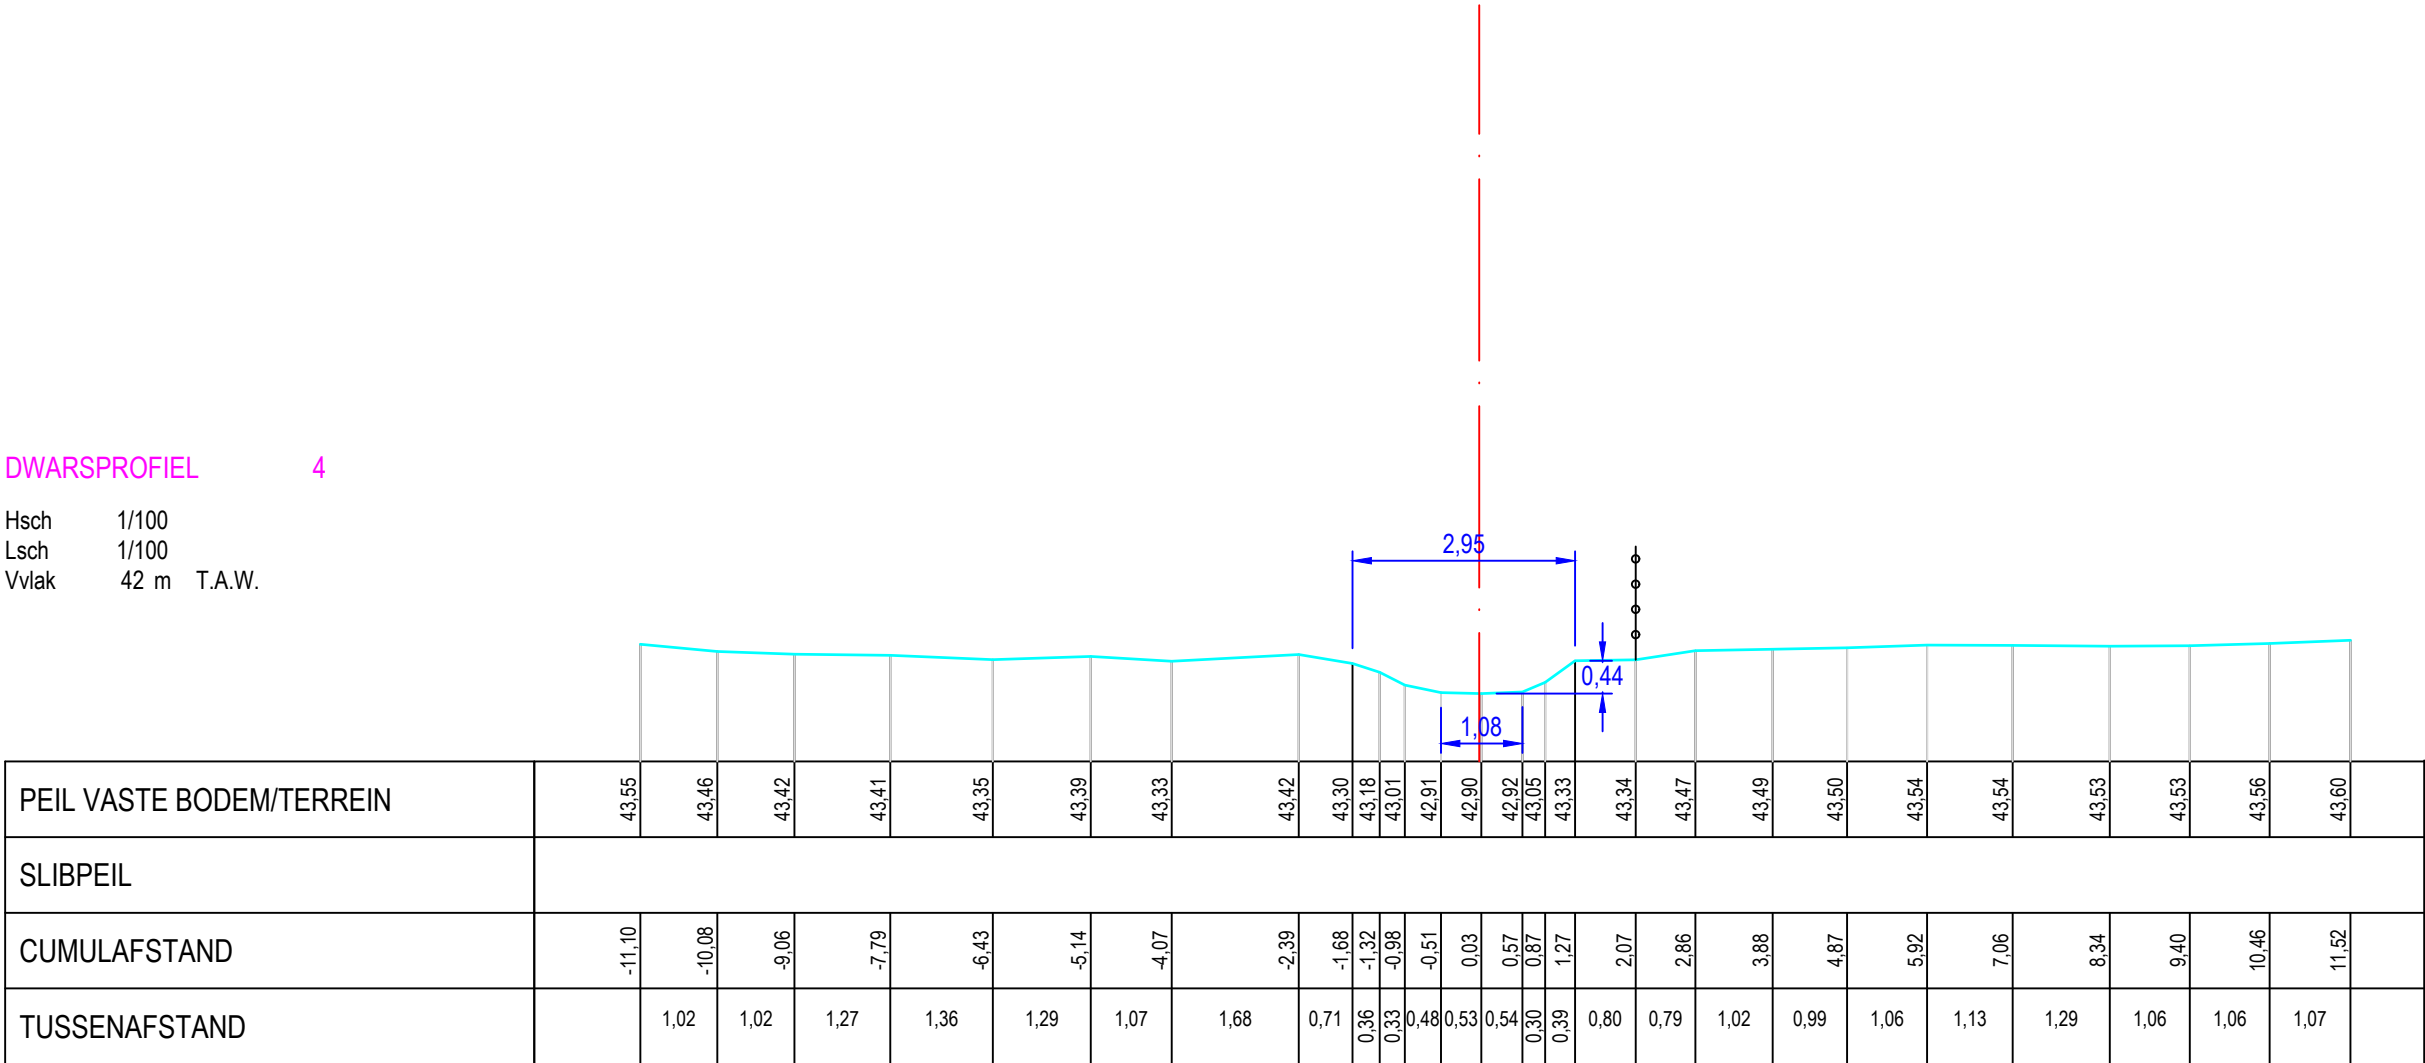

PEIL VASTE BODEM/TERREIN	43.55	43.46	43.42	43.41	43.35	43.39	43.33	43.42	43.30	43.18	43.01	42.91	42.90	42.92	43.05	43.33	43.34	43.47	43.49	43.50	43.54	43.54	43.53	43.53	43.56	43.60
SLIBPEIL																										
CUMULAFSTAND	-11.10	-10.08	-9.06	-7.79	-6.43	-5.14	-4.07	-2.39	-1.68	-1.32	-0.98	-0.51	0.03	0.57	0.87	1.27	2.07	2.86	3.88	4.87	5.92	7.06	8.34	9.40	10.46	11.52
TUSSENAFSTAND		1.02	1.02	1.27	1.36	1.29	1.07	1.68	0.71	0.36	0.33	0.48	0.53	0.54	0.30	0.39	0.80	0.79	1.02	0.99	1.06	1.13	1.29	1.06	1.06	1.07

Gemeente Holsbeek

B3197

Begijnenloop

VHAG: 45607

Locatie atlaspunt (LB72): X-coördinaat: 184057,1995 Y-coördinaat: 182243,9963

DWARSPROFIELPLAN

Atlaspunt - 004
Datum opmeting: 2020-01-24
Schaal: 1/100

